



# CITY OF BISHOP WARREN STREET IMPROVEMENT PROJECT

TO BE SUPPLEMENTED BY THE MAY 2010 CALTRANS STANDARD PLANS AND STANDARD SPECIFICATIONS, THE 2012 CALIFORNIA MANUAL ON UNIFORM TRAFFIC CONTROL DEVICES, THE 1991 CITY OF BISHOP SPECIFICATIONS FOR DOMESTIC AND SANITARY SEWER SYSTEMS, AND OTHER CONTRACT DOCUMENTS

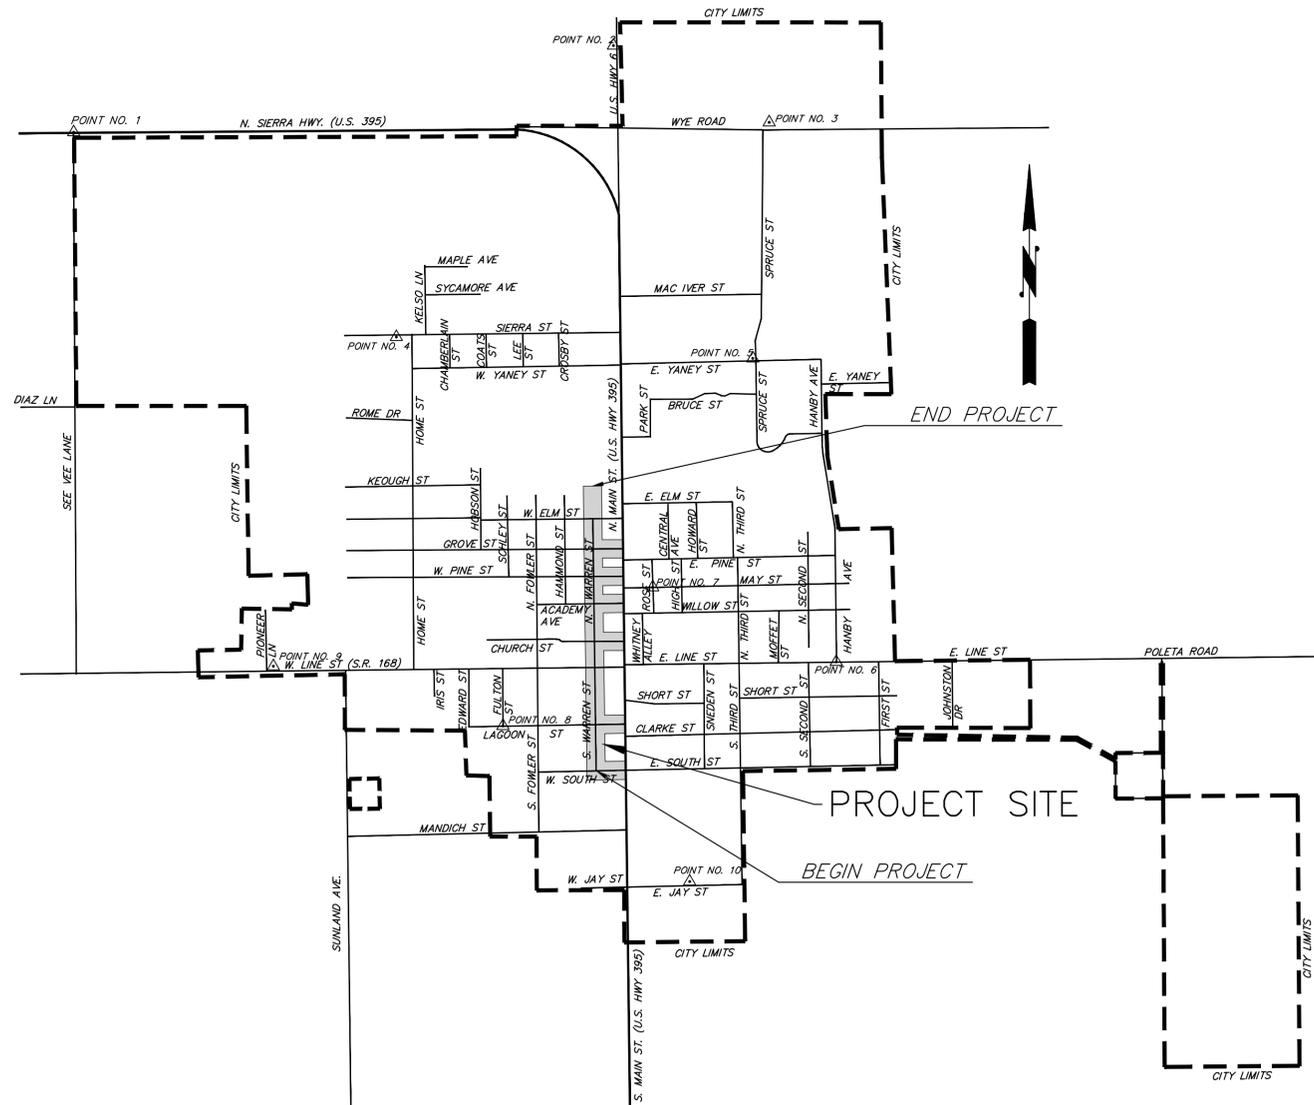

VICINITY MAP  
NOT TO SCALE

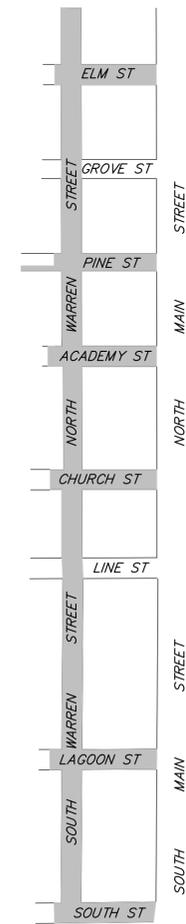

PROJECT MAP  
NOT TO SCALE

INDEX TO SHEETS	
SHEET	DESCRIPTION
C1	TITLE SHEET
C2	PROJECT CONTROL DIAGRAM
C3	SOUTH WARREN STREET LAYOUT PLAN 1
C4	SOUTH WARREN STREET LAYOUT PLAN 2
C5	SOUTH WARREN STREET LAYOUT PLAN 3
C6	SOUTH WARREN STREET LAYOUT PLAN 4
C7	NORTH WARREN STREET LAYOUT PLAN 1
C8	NORTH WARREN STREET LAYOUT PLAN 2
C9	NORTH WARREN STREET LAYOUT PLAN 3
C10	NORTH WARREN STREET LAYOUT PLAN 4
C11	NORTH WARREN STREET LAYOUT PLAN 5
C12	NORTH WARREN STREET LAYOUT PLAN 6
C13	NORTH WARREN STREET LAYOUT PLAN 7
C14	SOUTH STREET LAYOUT PLAN 1
C15	SOUTH STREET LAYOUT PLAN 2
C16	LAGOON STREET LAYOUT PLAN 1
C17	LAGOON STREET LAYOUT PLAN 2
C18	CHURCH STREET LAYOUT PLAN 1
C19	CHURCH STREET LAYOUT PLAN 2
C20	ACADEMY STREET LAYOUT PLAN 1
C21	ACADEMY STREET LAYOUT PLAN 2
C22	PINE STREET LAYOUT PLAN 1
C23	PINE STREET LAYOUT PLAN 2
C24	ELM STREET LAYOUT PLAN 1
C25	ELM STREET LAYOUT PLAN 2
C26	STORM DRAIN LAYOUT PLAN 1
C27	STORM DRAIN LAYOUT PLAN 2
C28	STORM DRAIN LAYOUT PLAN 3
C29	POCKET PARK DETAILS 1
C30	POCKET PARK DETAILS 2
C31	POCKET PARK DETAILS 3
C32	CONCRETE STAMP DETAILS 1 - ANIMAL TRACKS
C33	CONCRETE STAMP DETAILS 2 - PETROGLYPHS
C34	CONCRETE STAMP DETAILS 3 - BRANDS
C35	GENERAL DETAILS 1
C36	GENERAL DETAILS 2
C37	GENERAL DETAILS 3
C38	INTERSECTION DETAIL - SOUTH STREET
C39	INTERSECTION DETAIL - LAGOON STREET
C40	INTERSECTION DETAIL - CHURCH STREET
C41	INTERSECTION DETAIL - ACADEMY STREET
C42	INTERSECTION DETAIL - PINE STREET
C43	INTERSECTION DETAIL - ELM STREET



Copyright (C) 2013 by Triad/Holmes Associates and/or The City of Bishop. All Rights Reserved. This Document is Intended Only for Use on the Project Specified in the Title Block. Any Reproduction of this Document or Portions of this Document, Without the Express Written Consent of Triad/Holmes or The City of Bishop, is Prohibited.




**DRAFT**

PREPARED FOR:  
CITY OF BISHOP  
PUBLIC WORKS DEPT.  
377 WEST LINE STREET  
BISHOP, CA 93514  
(760) 873-5863




CITY OF BISHOP  
WARREN STREET IMPROVEMENTS  
TITLE SHEET

DATE: JANUARY 2014  
SCALE: AS NOTED  
DRAWN: MS/SF  
JOB NO.: 04.0542  
DWG: C1




K:\04\_Bishop\4-0542\_Warren\_ST\CAD\Improvements\_Plans\WARREN\_ST\_TITL.E.dwg Jan 10, 2014 12:13pm mschober

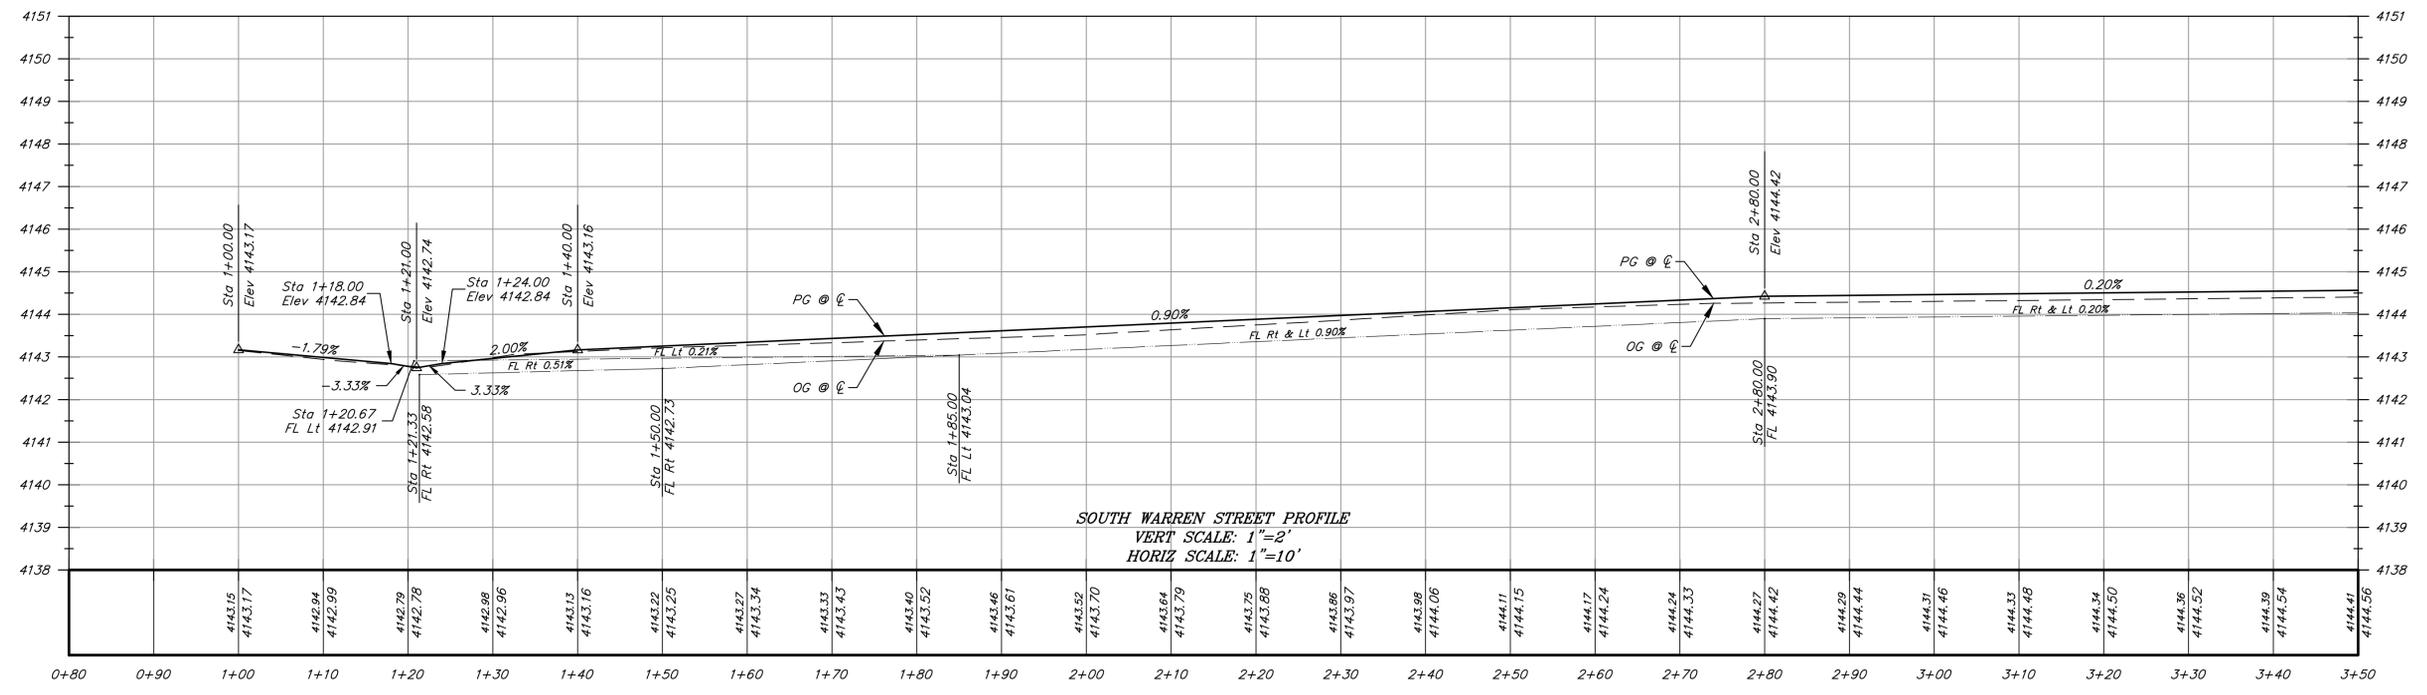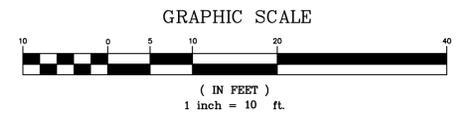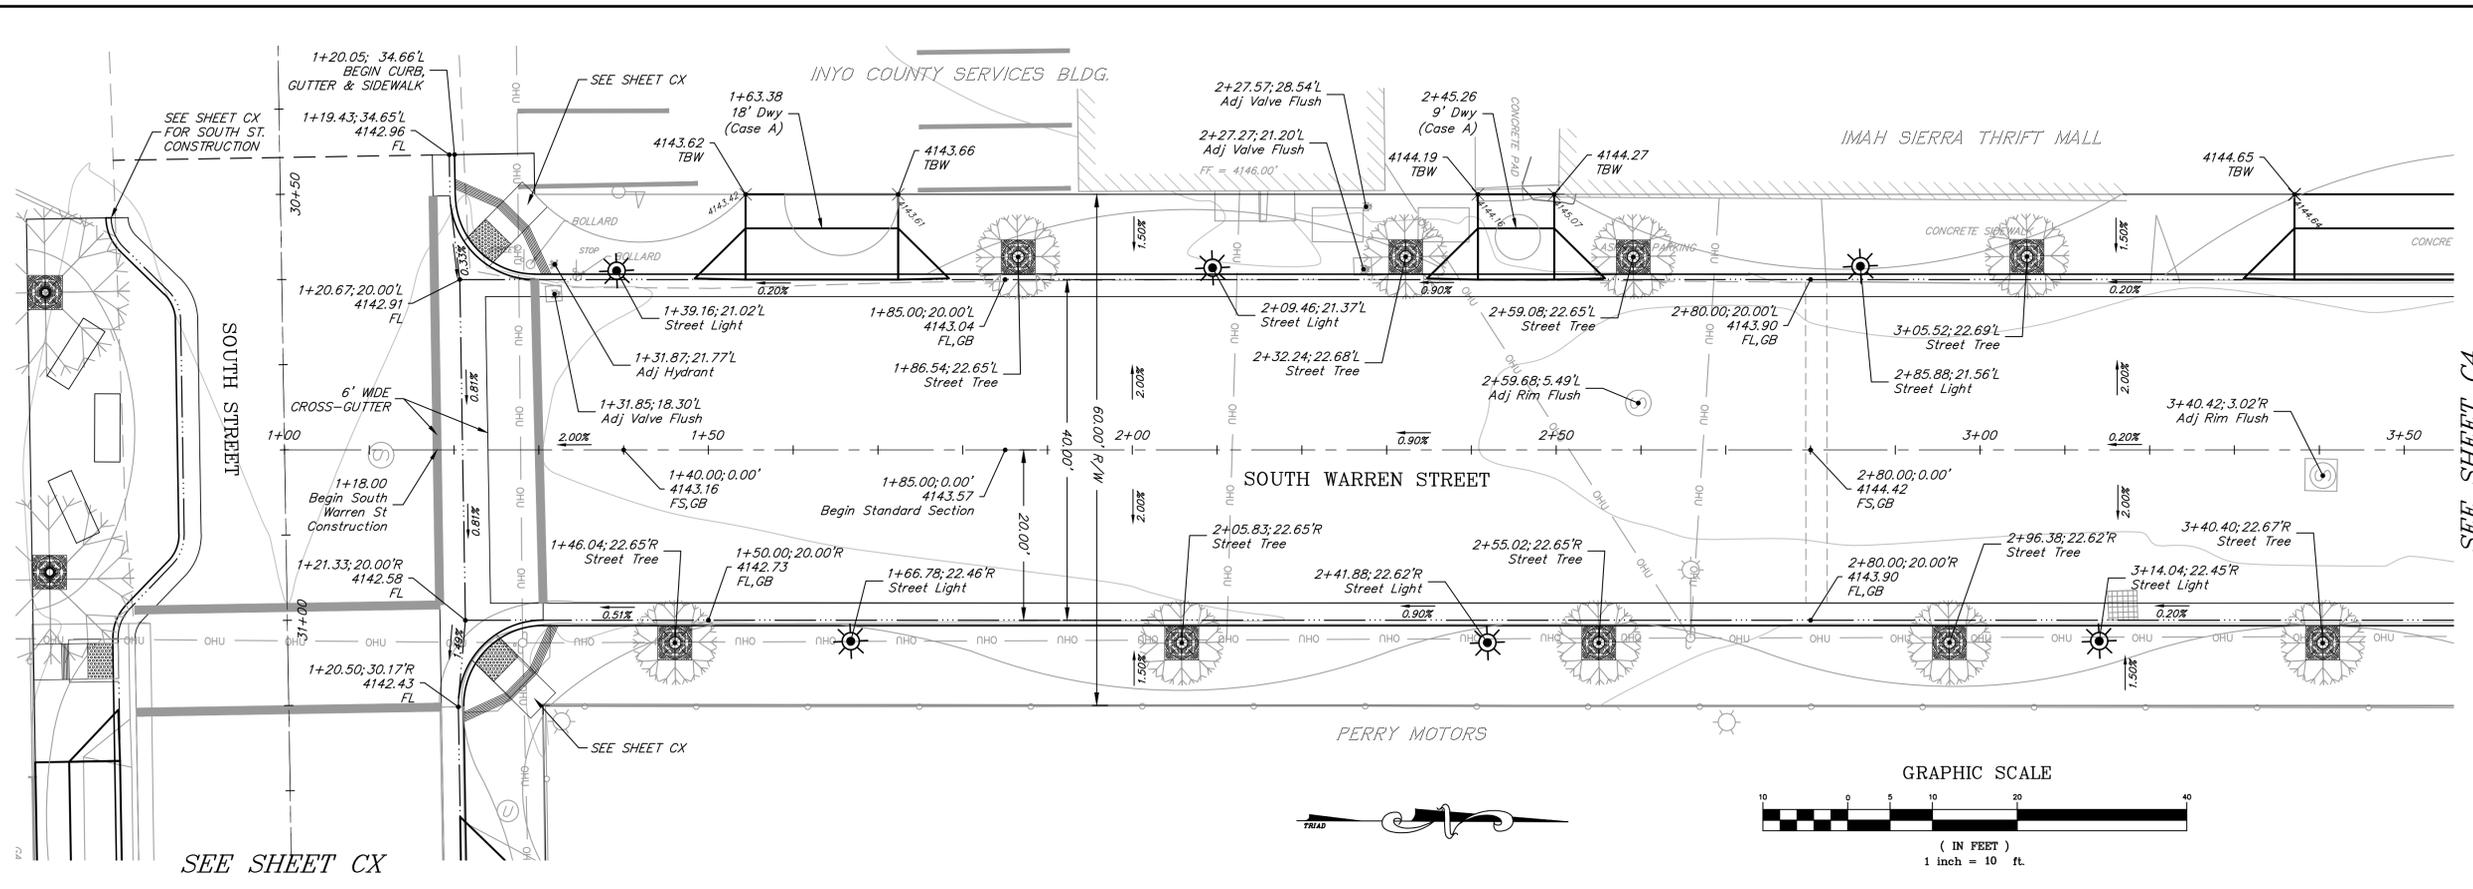

K:\04 Bishop\4-0542 Warren St\CAD\Improvements Plans\SH1 03-06 S WARREN ST LAYOUT.dwg Jan 10, 2014 - 10:10am stuller

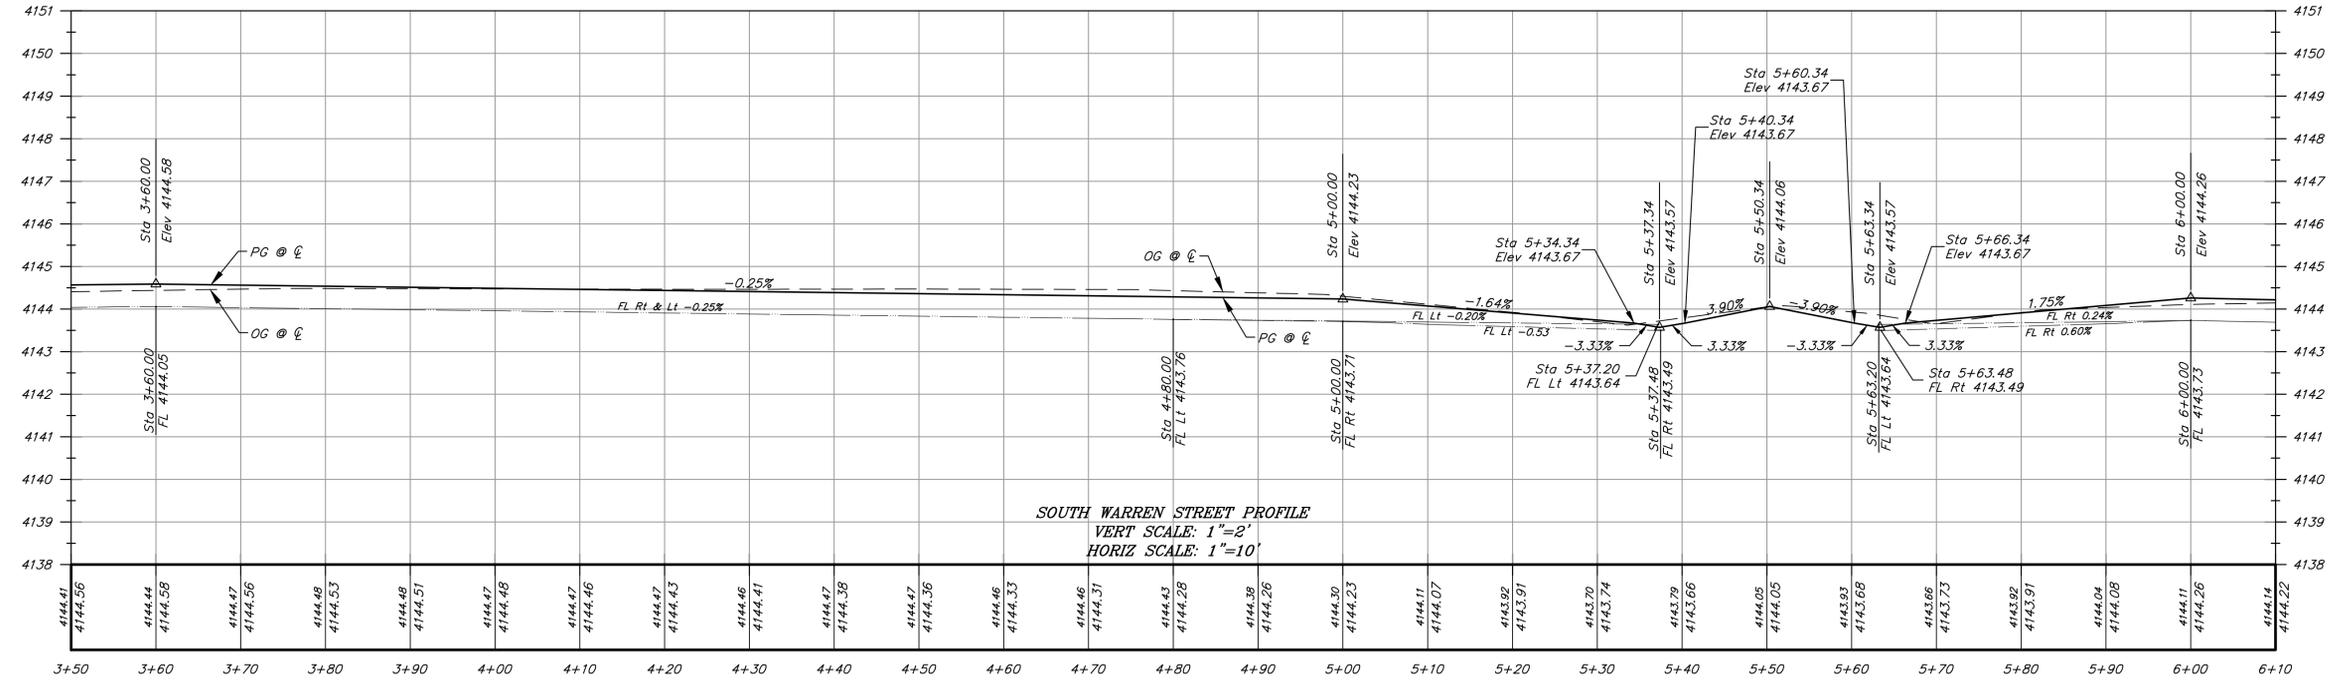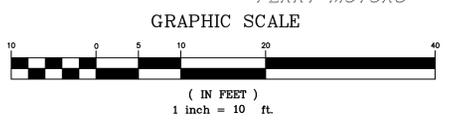
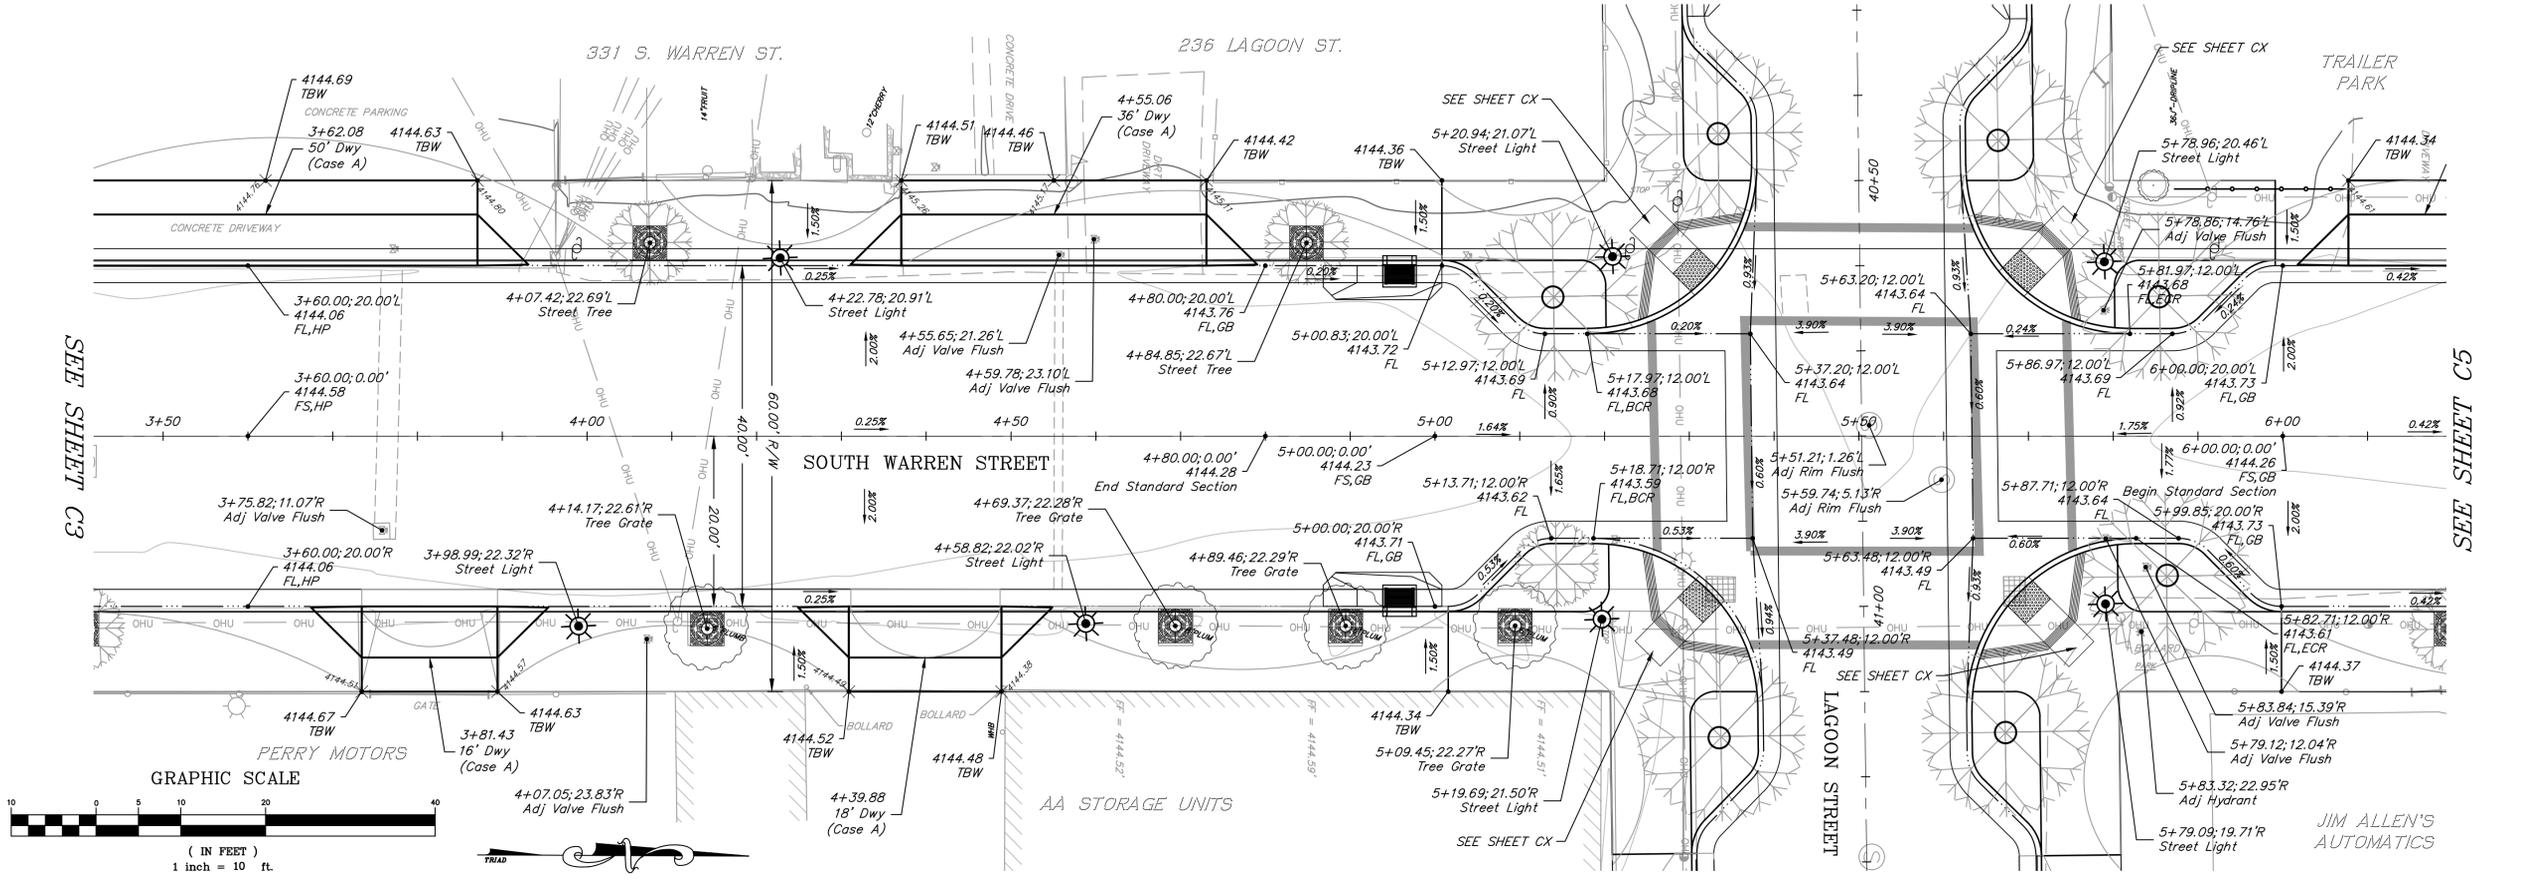


K:\04 Bishop\4-0542 Warren St\CAD\Improvements Plans\SH1 03-06 S WARREN ST LAYOUT.dwg Jan 10, 2014 - 10:15am stuller

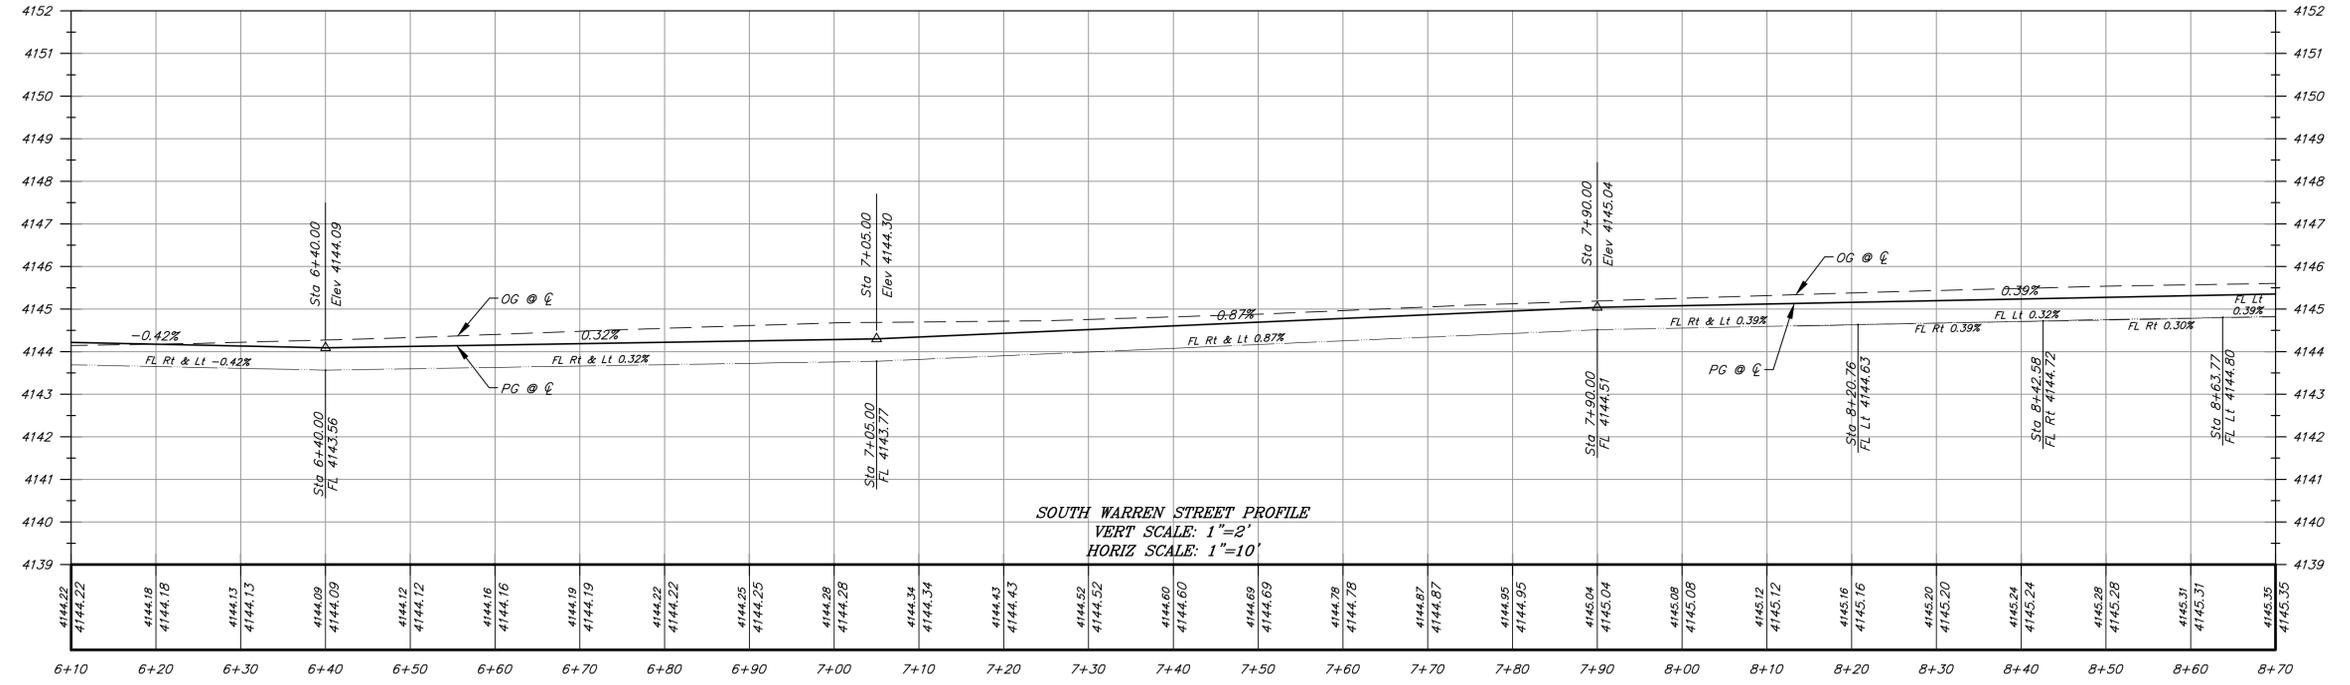
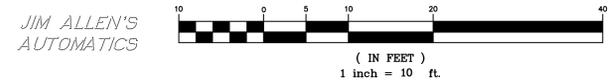
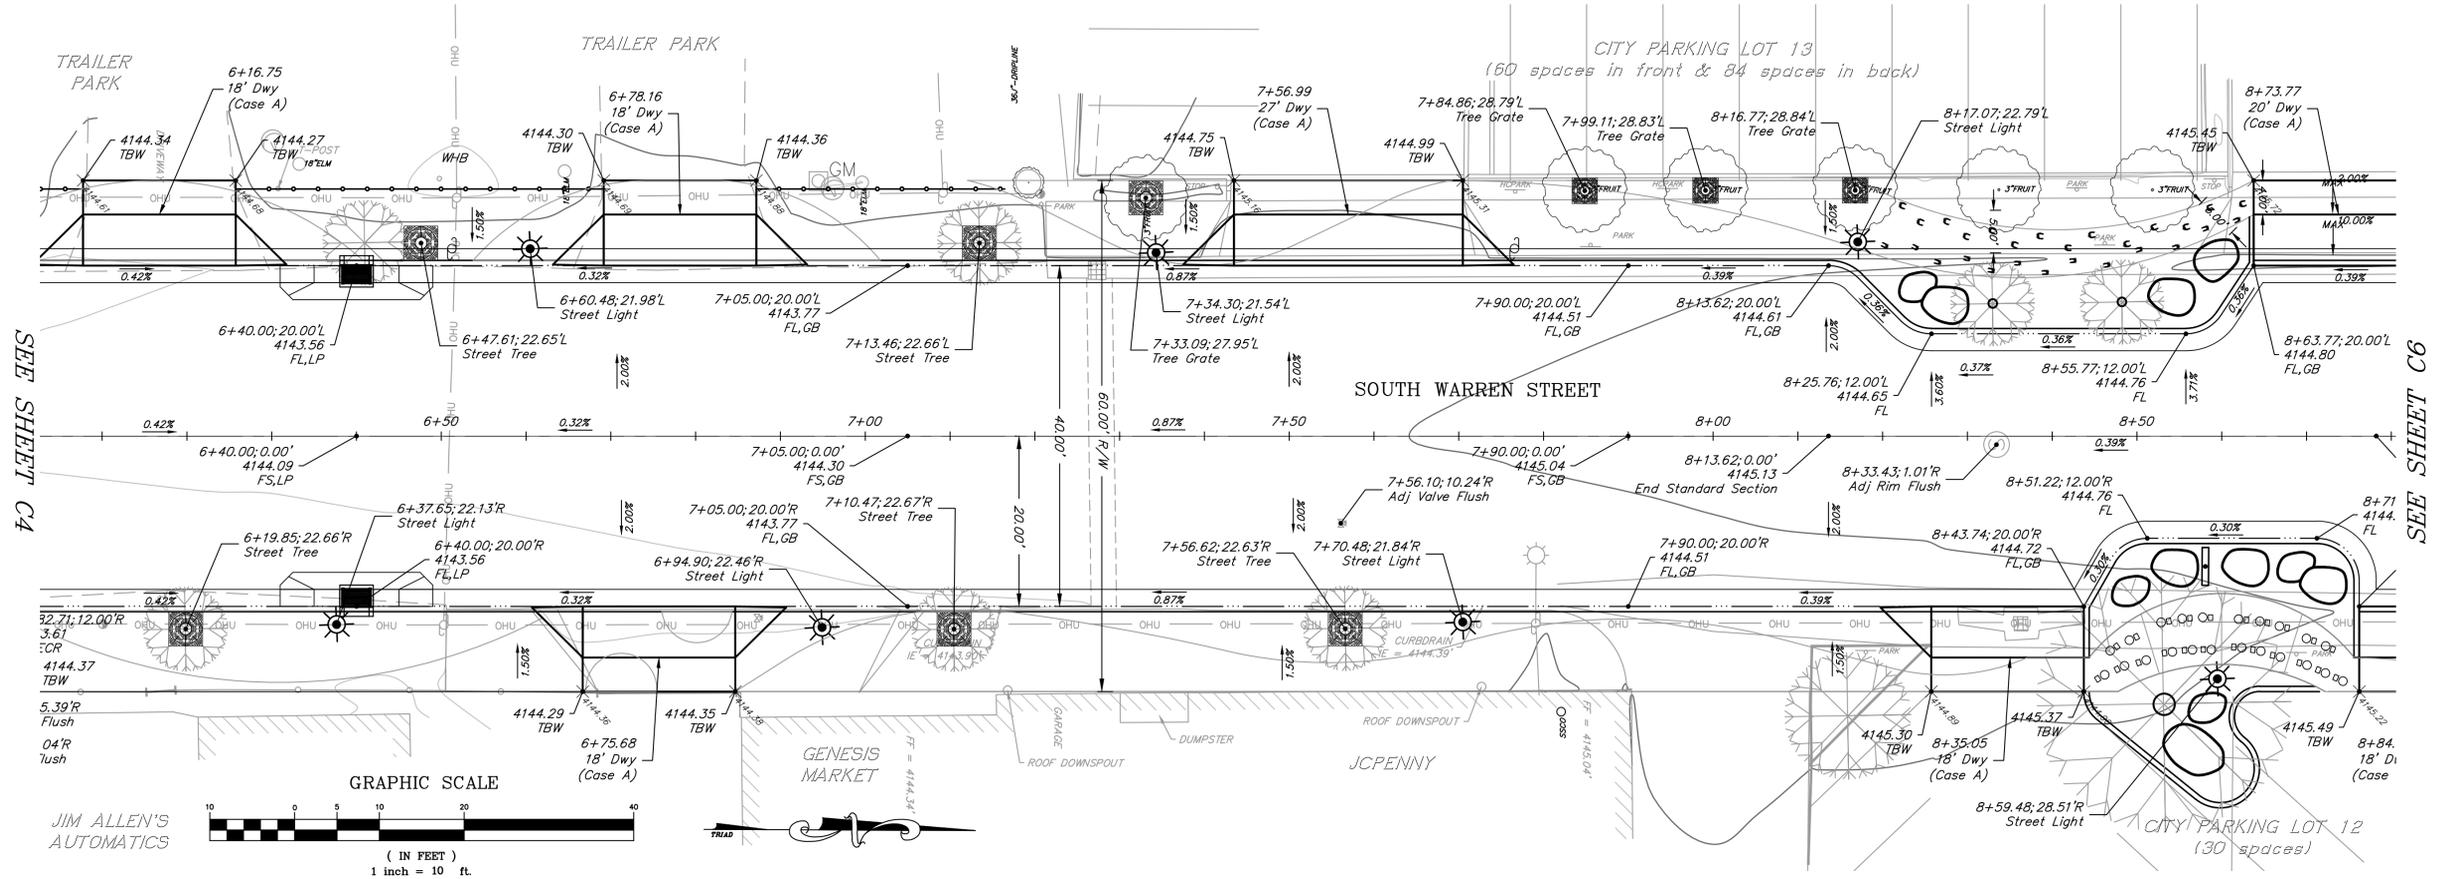


**SOUTH WARREN STREET PROFILE**  
 VERT SCALE: 1"=2'  
 HORIZ SCALE: 1"=10'

K:\04 Bishop\4-0542 Warren ST\CAD\Improvements Plans\SH1 03-06 S WARREN ST LAYOUT.dwg Jan 10, 2014 - 10:16am stuller

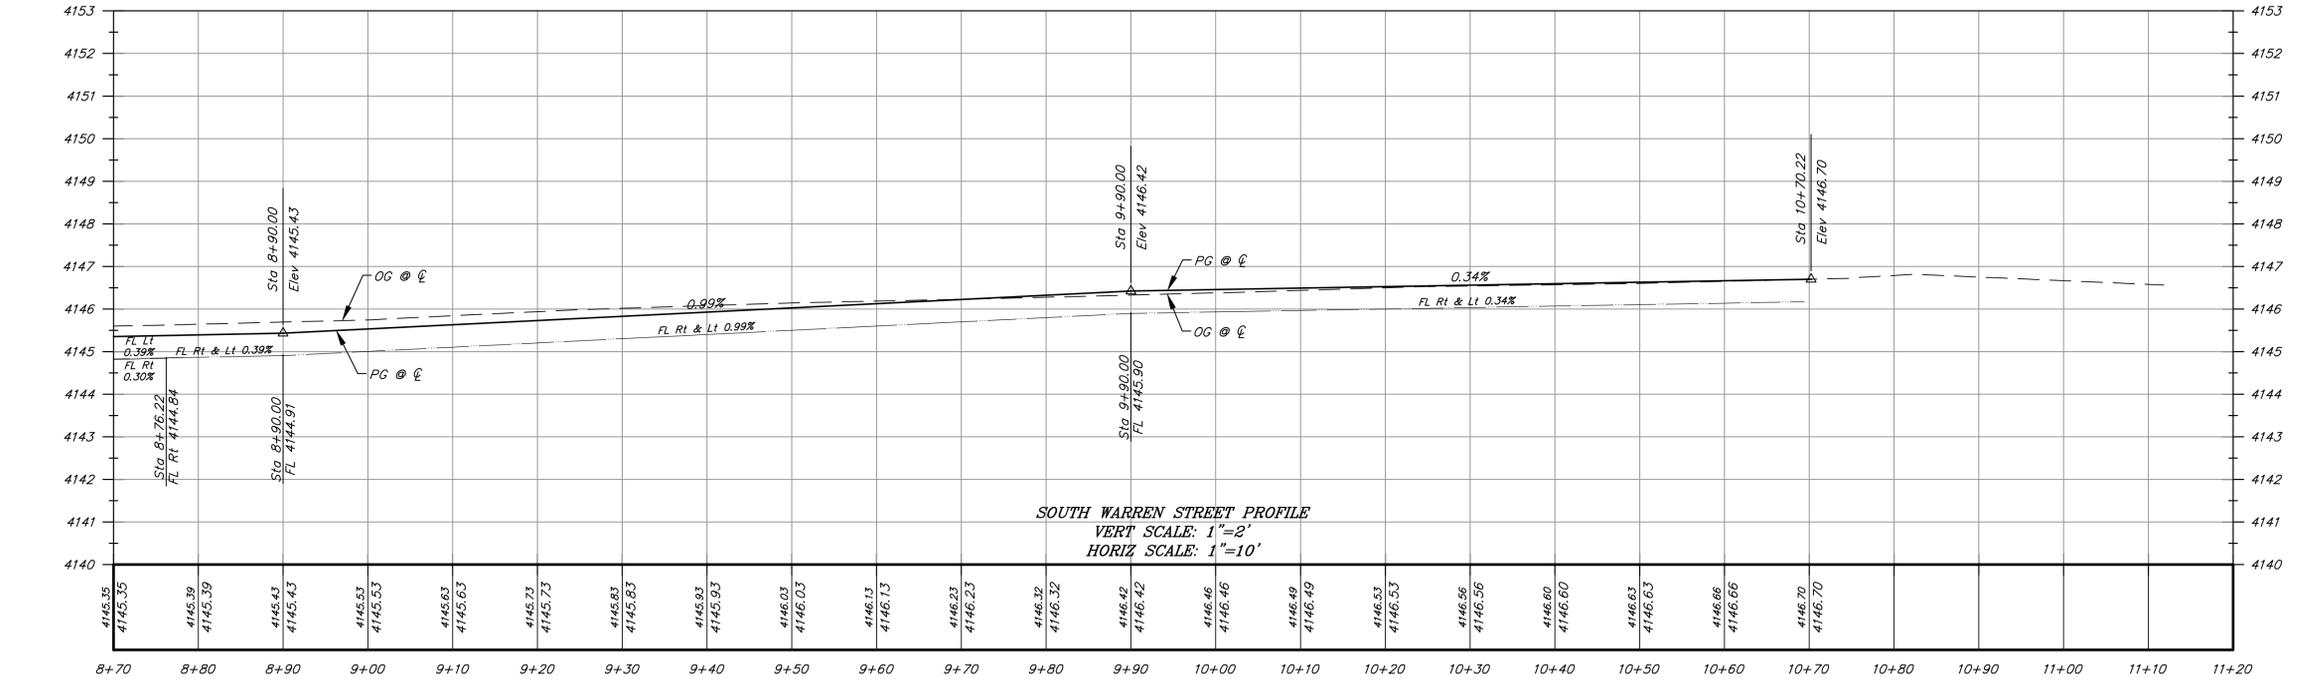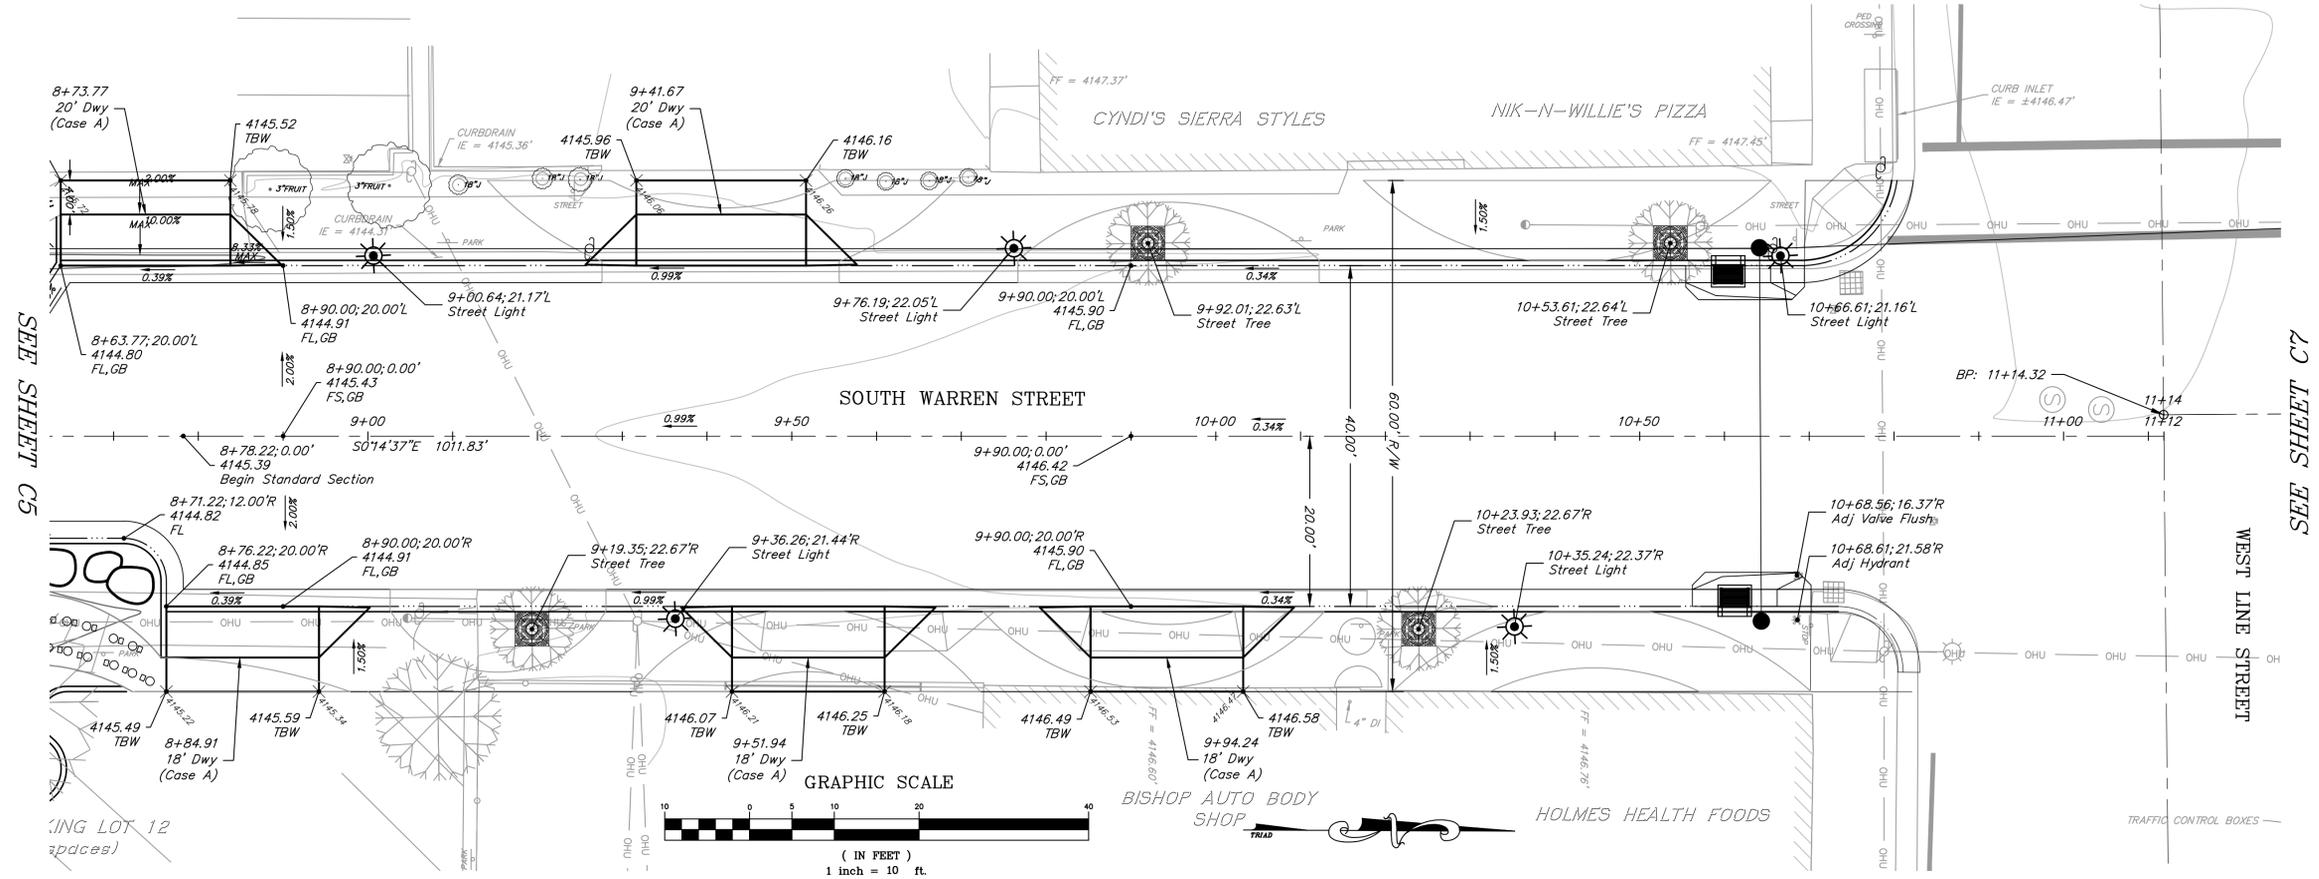

K:\04 Bishop\4-0542 Warren St\CAD\Improvements Plans\SH1 03-06 5 WARREN ST LAYOUT.dwg Jan 10, 2014 - 10:19am stuller

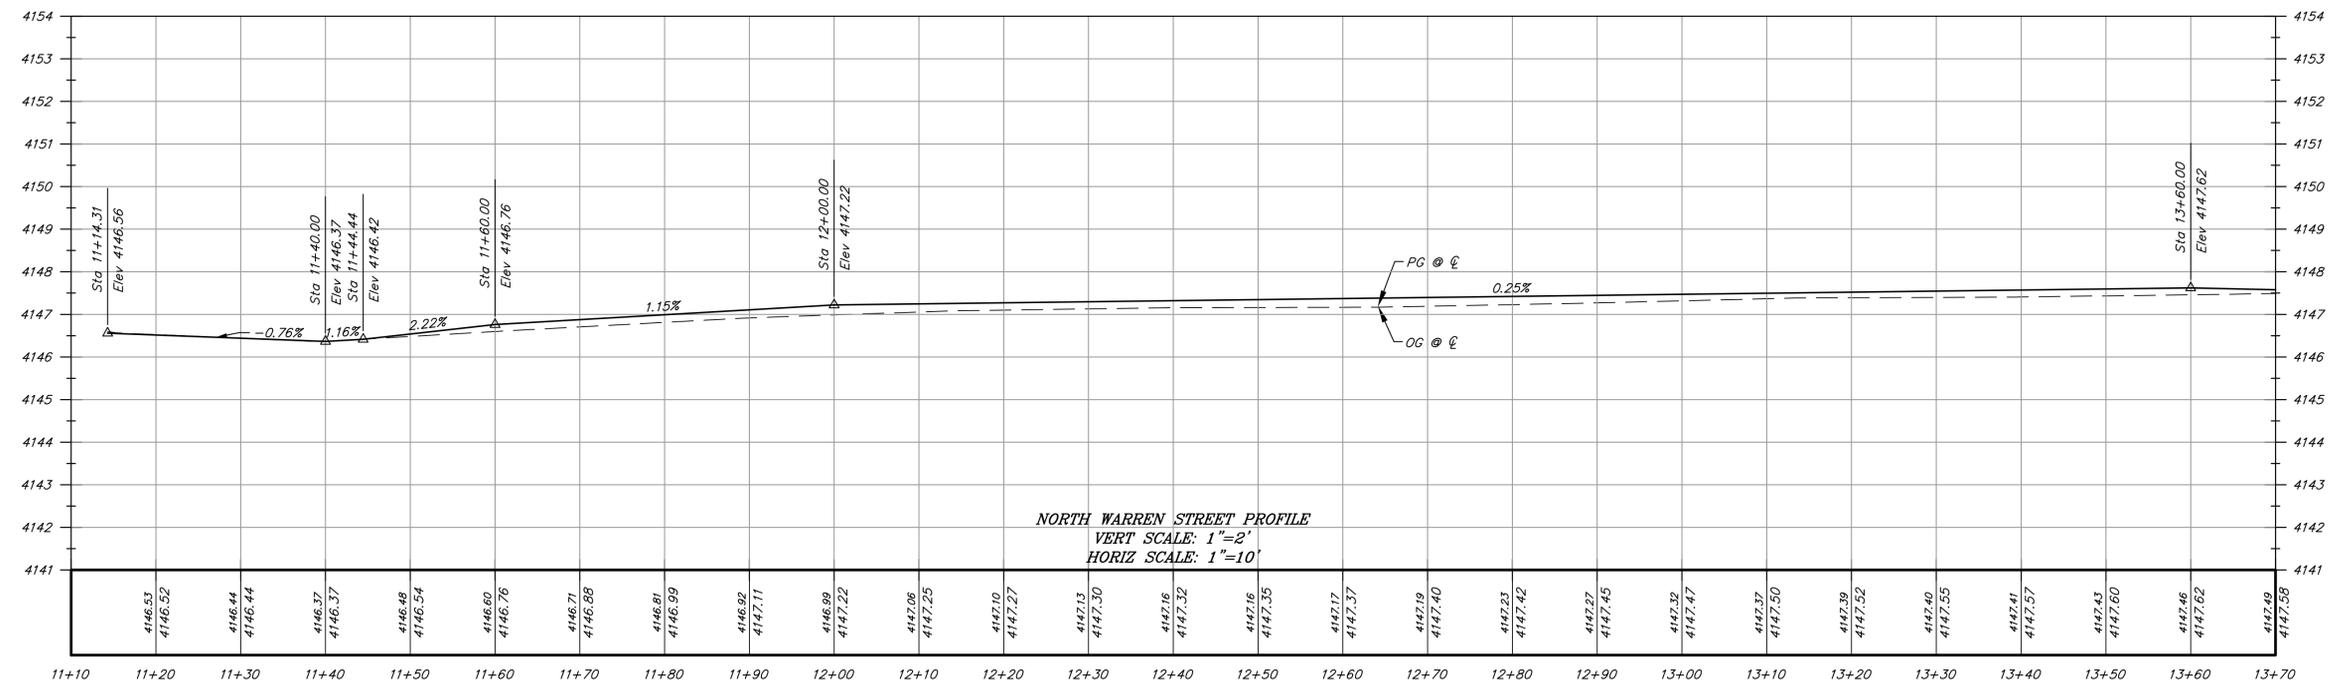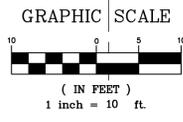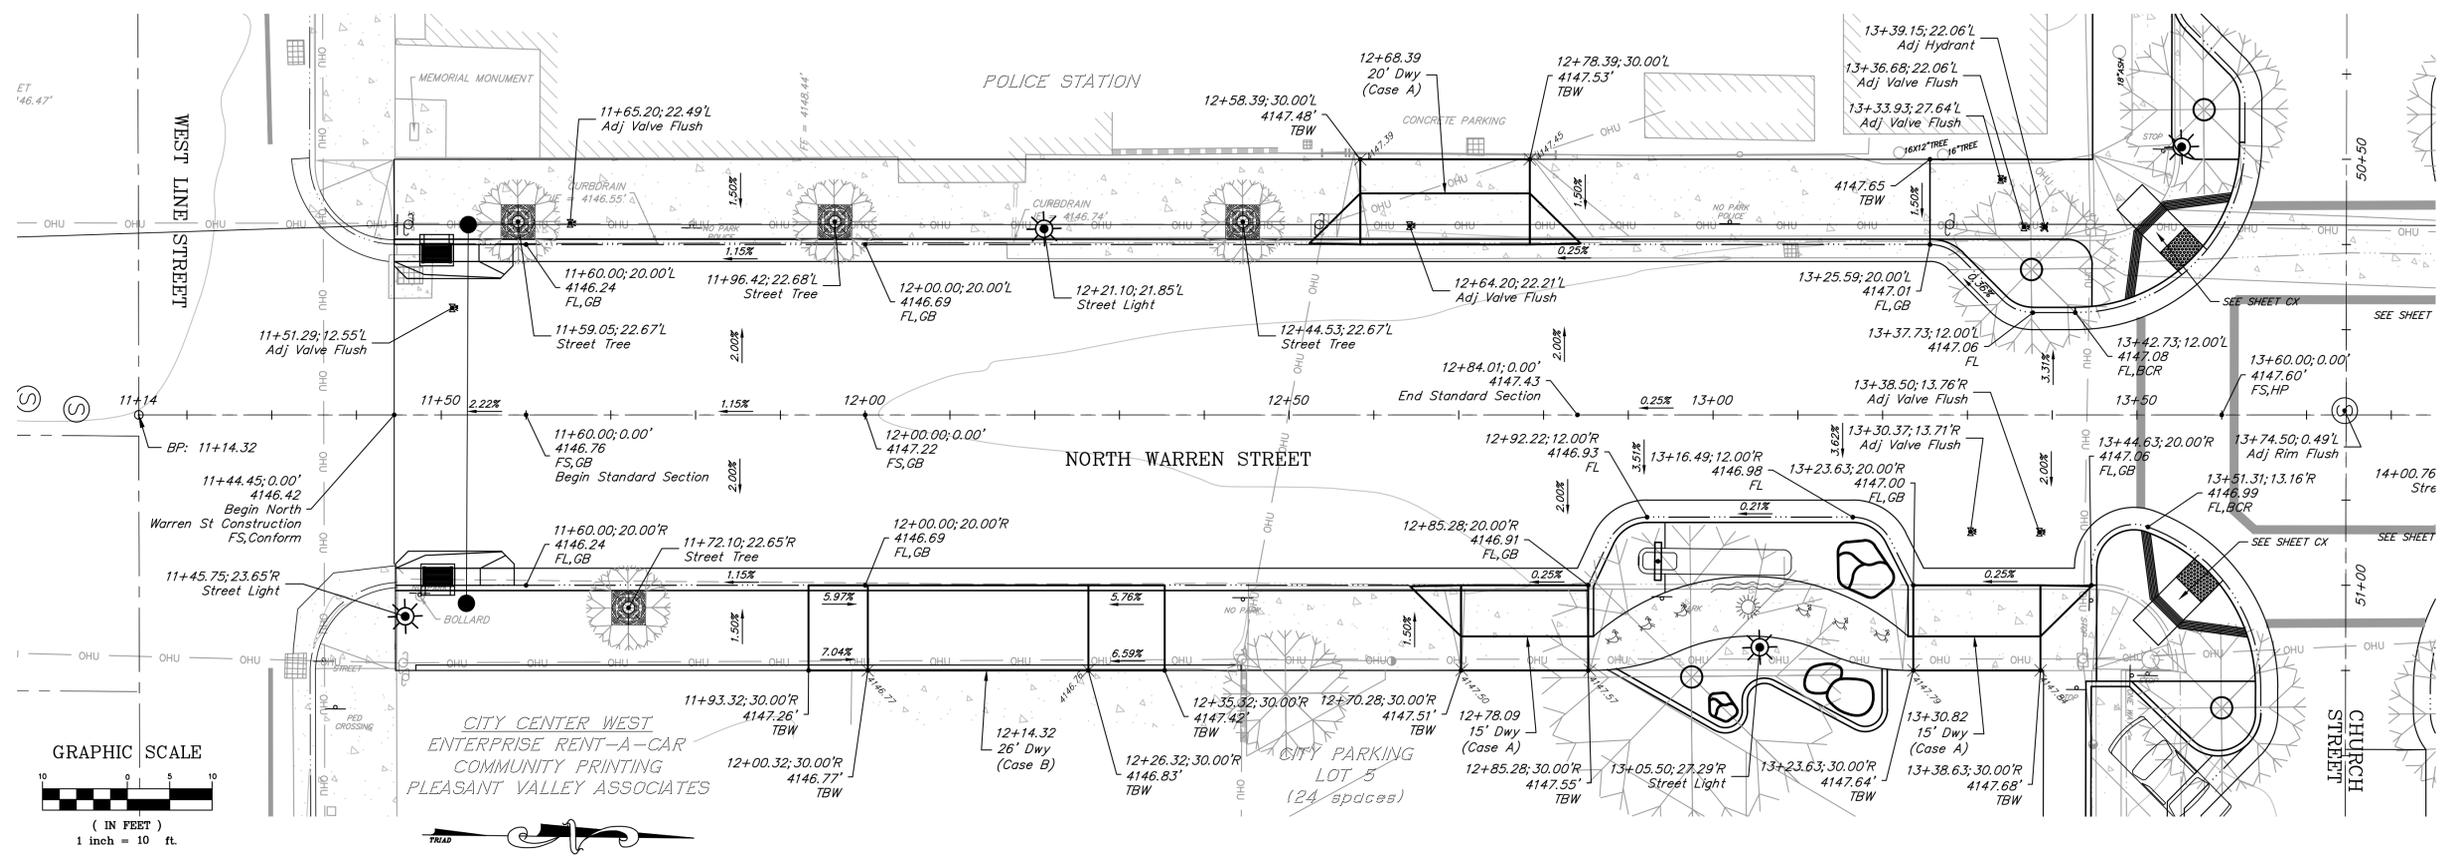

K:\04 Bishop\4-0542 Warren St\CAD\Improvements Plans\SH1 07-10 N WARREN ST.LAYOUT.dwg Jan 10,2014 - 10:33am, stuller



Copyright (C) 2013 by
   
 Triad/Homes, Associates
   
 and/or The City of Bishop
   
 All Rights Reserved. This
   
 Document is Intended Only
   
 for Use on the Project
   
 Specified in the Title Block
   
 Any Reproduction of this
   
 Document or Portions of
   
 this Document, Without the
   
 Express Written Consent
   
 of Triad/Homes, or The
   
 City of Bishop, is
   
 Prohibited.

DRAFT

PREPARED FOR:
   
 CITY OF BISHOP
   
 PUBLIC WORKS DEPT.
   
 177 WEST LINE STREET
   
 BISHOP, CA 93514
   
 (760) 873-5863




CITY OF BISHOP
   
 WARREN STREET IMPROVEMENTS
   
 NORTH WARREN STREET STA 13+70 - STA 16+30

DATE: DECEMBER 2013
   
 SCALE: AS NOTED
   
 DRAWN: MS/SF
   
 JOB NO: 04.0542
   
 DWG: C8
   
 SHEET 01 OF


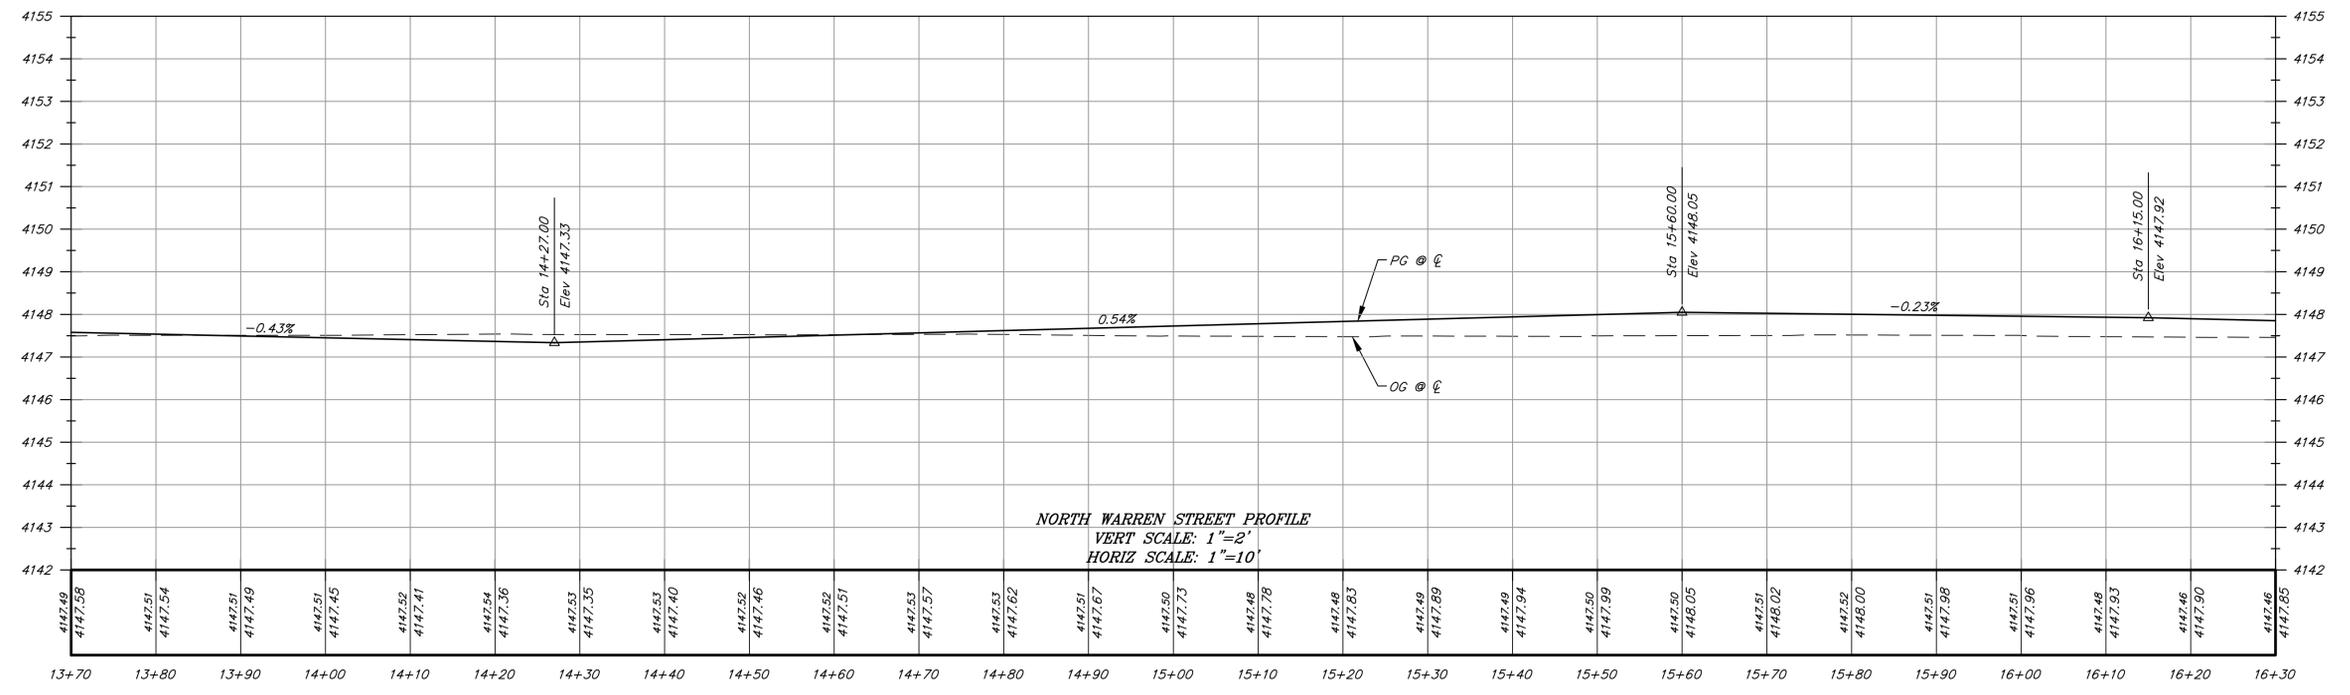
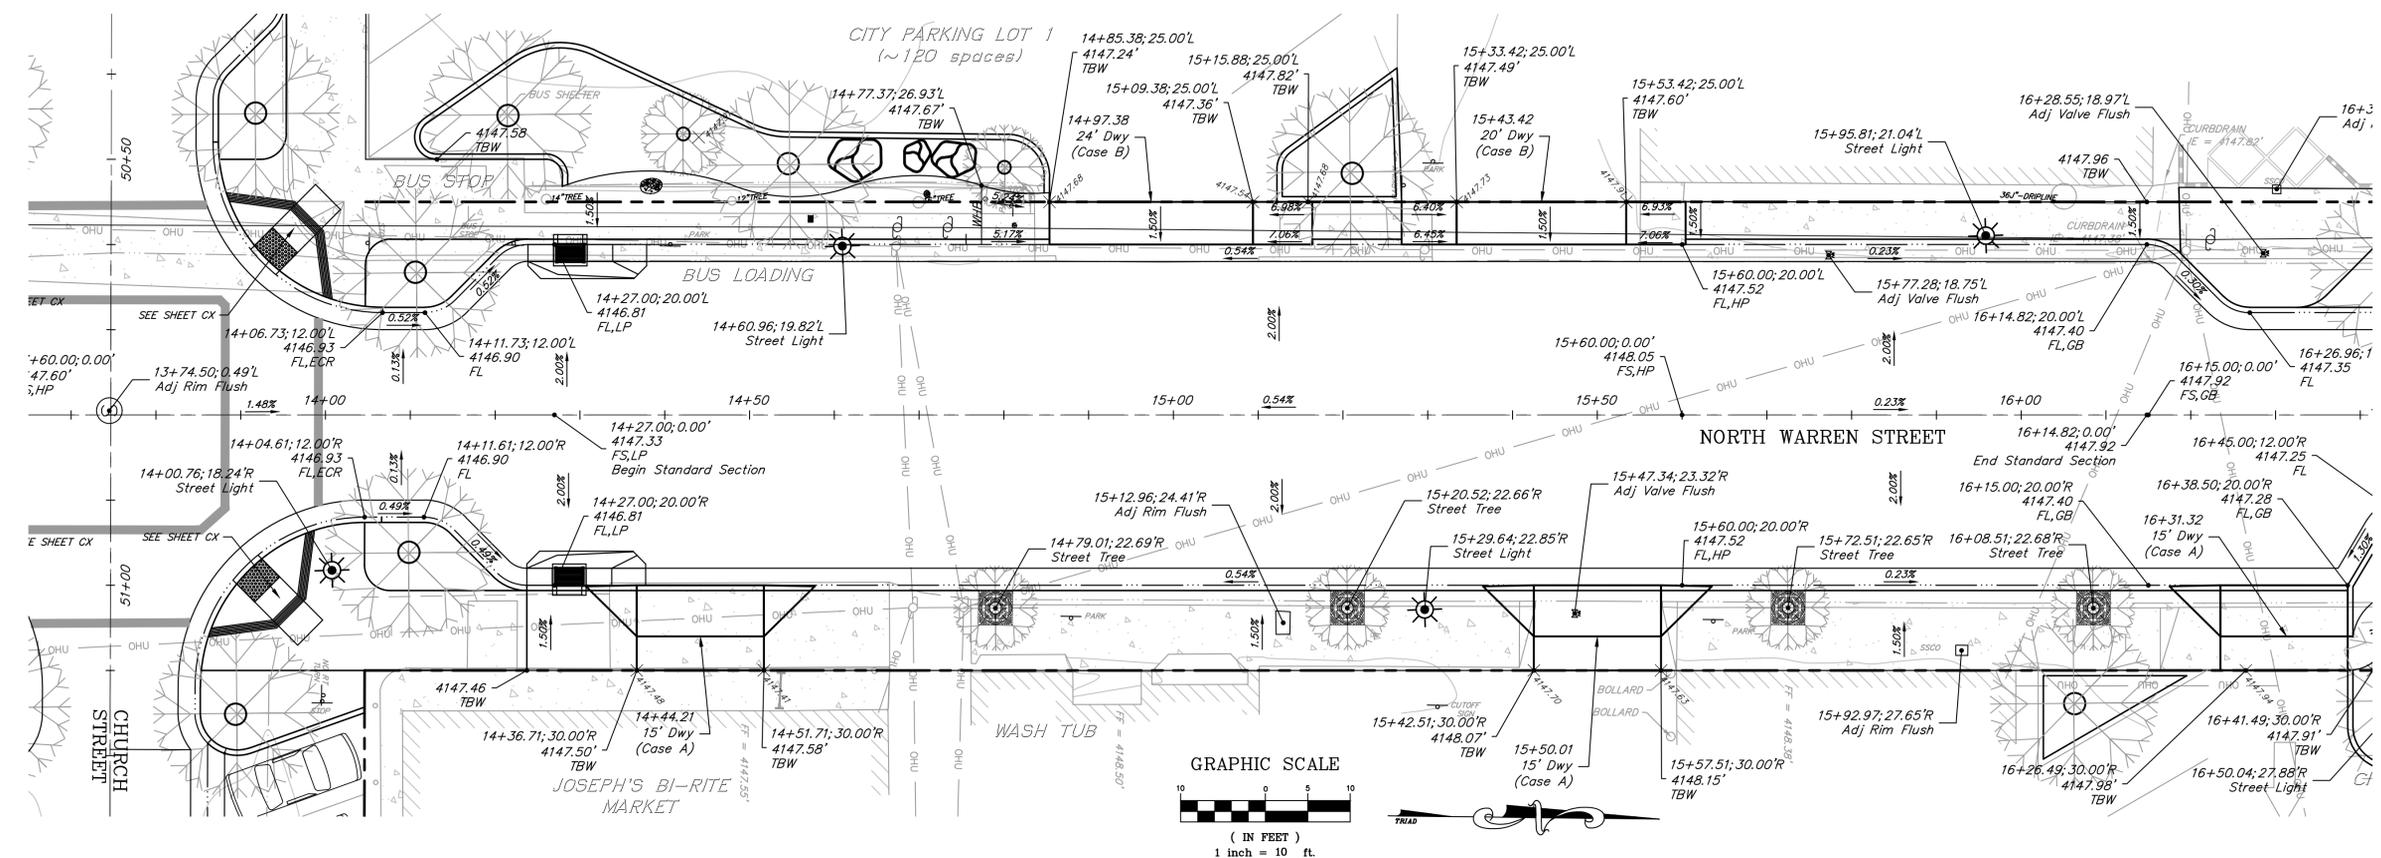


K:\04 Bishop\4-0542 Warren St\CAD\Improvements Plans\SH1 07-10 N WARREN ST.LAYOUT.dwg Jan 10, 2014 - 10:37am, stuller



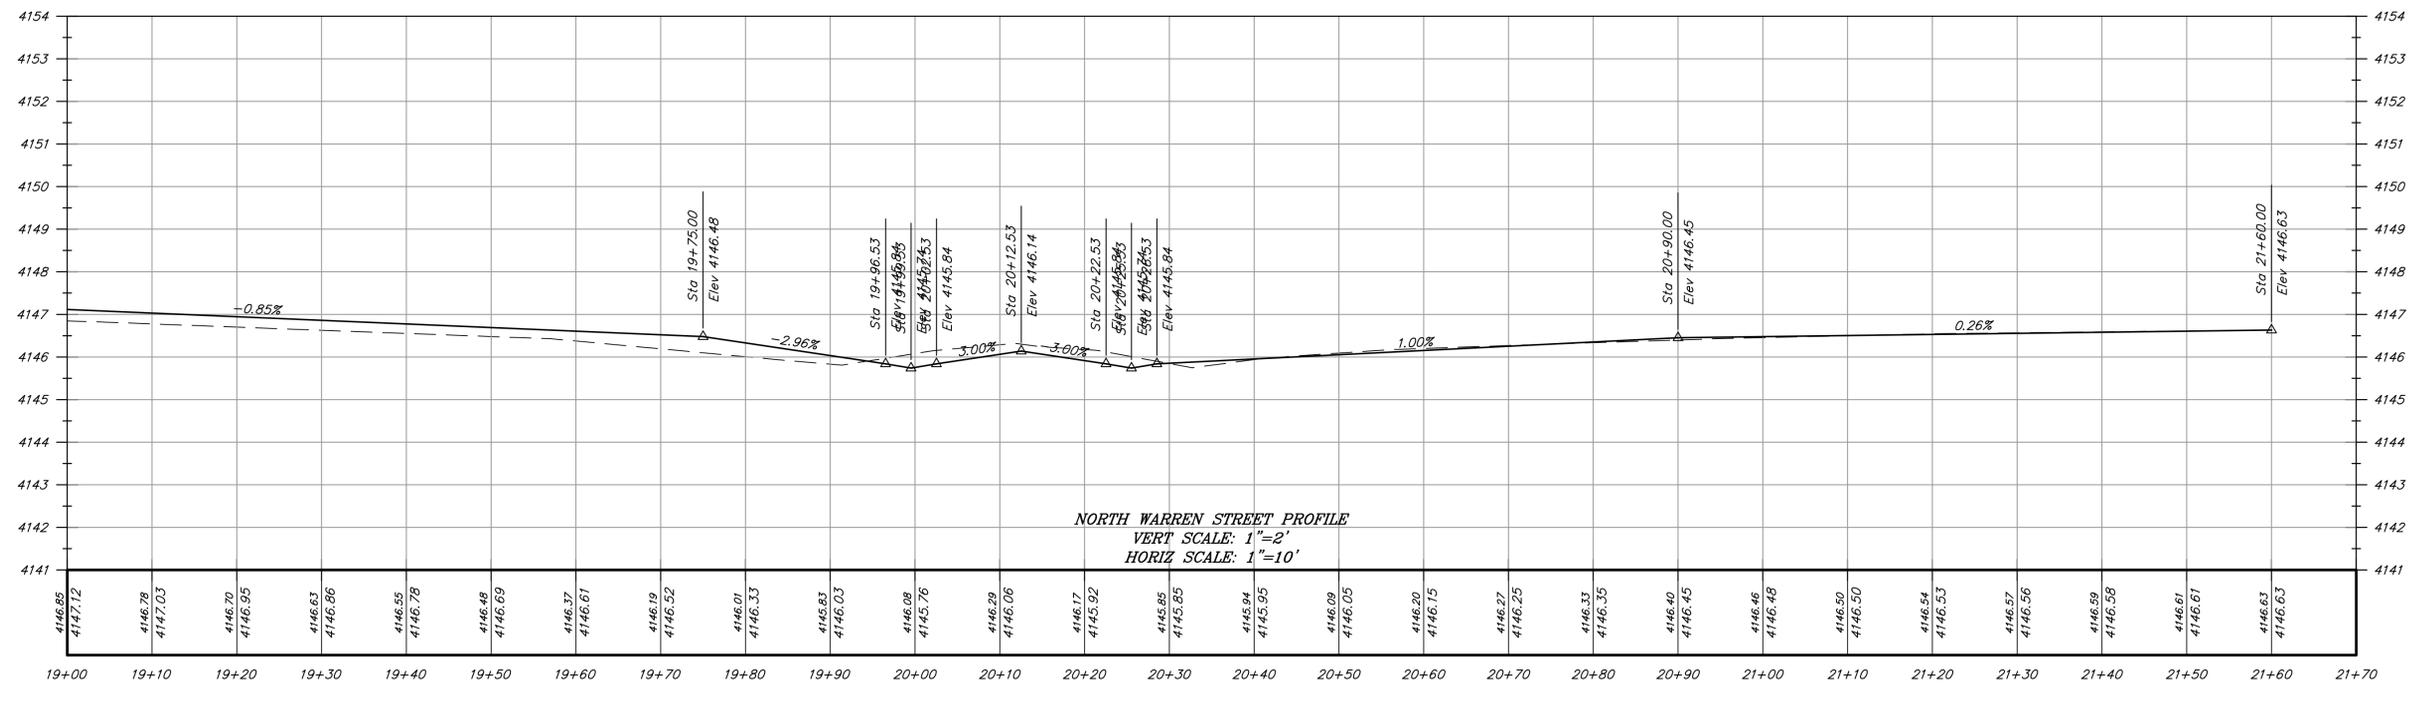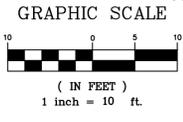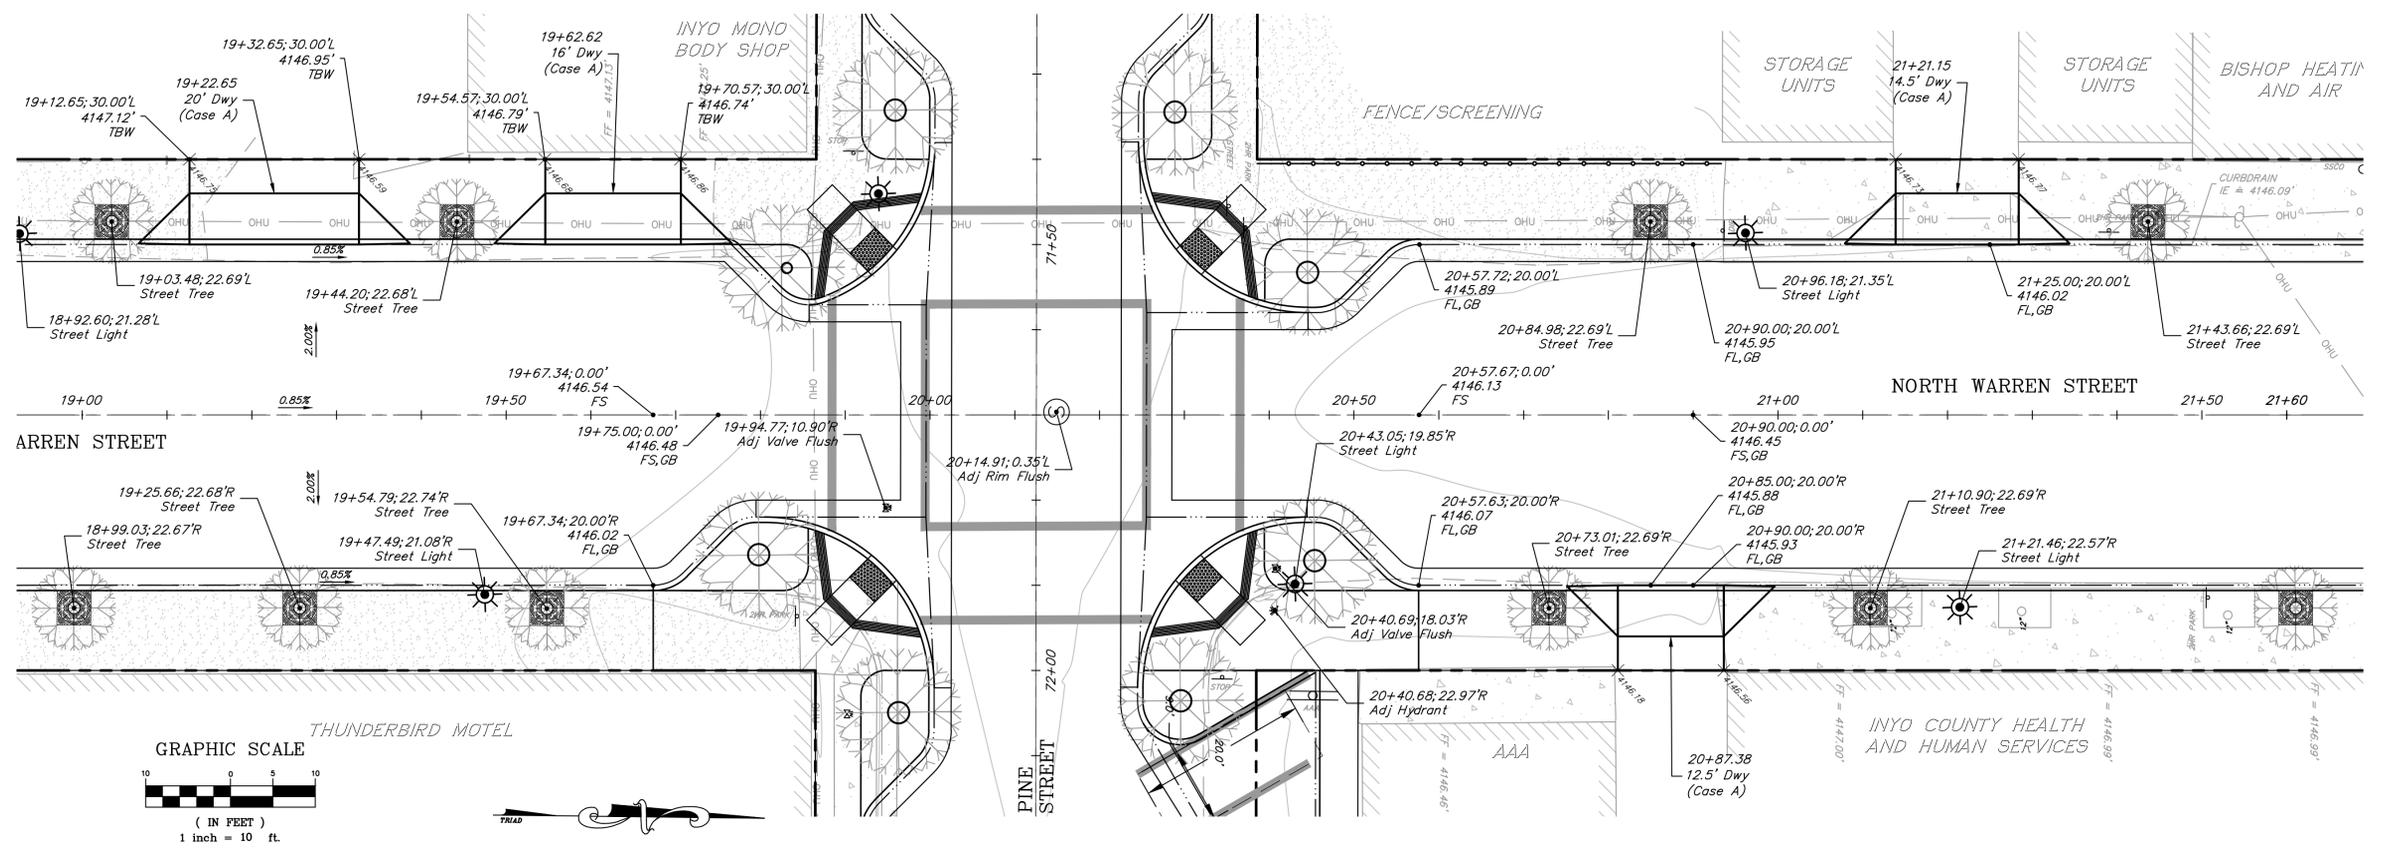

K:\04 Bishop\4-0542 Warren St\CAD\Improvements Plans\SH1 07-10 N WARREN ST LAYOUT.dwg Jan 10, 2014 - 10:40am, stuller

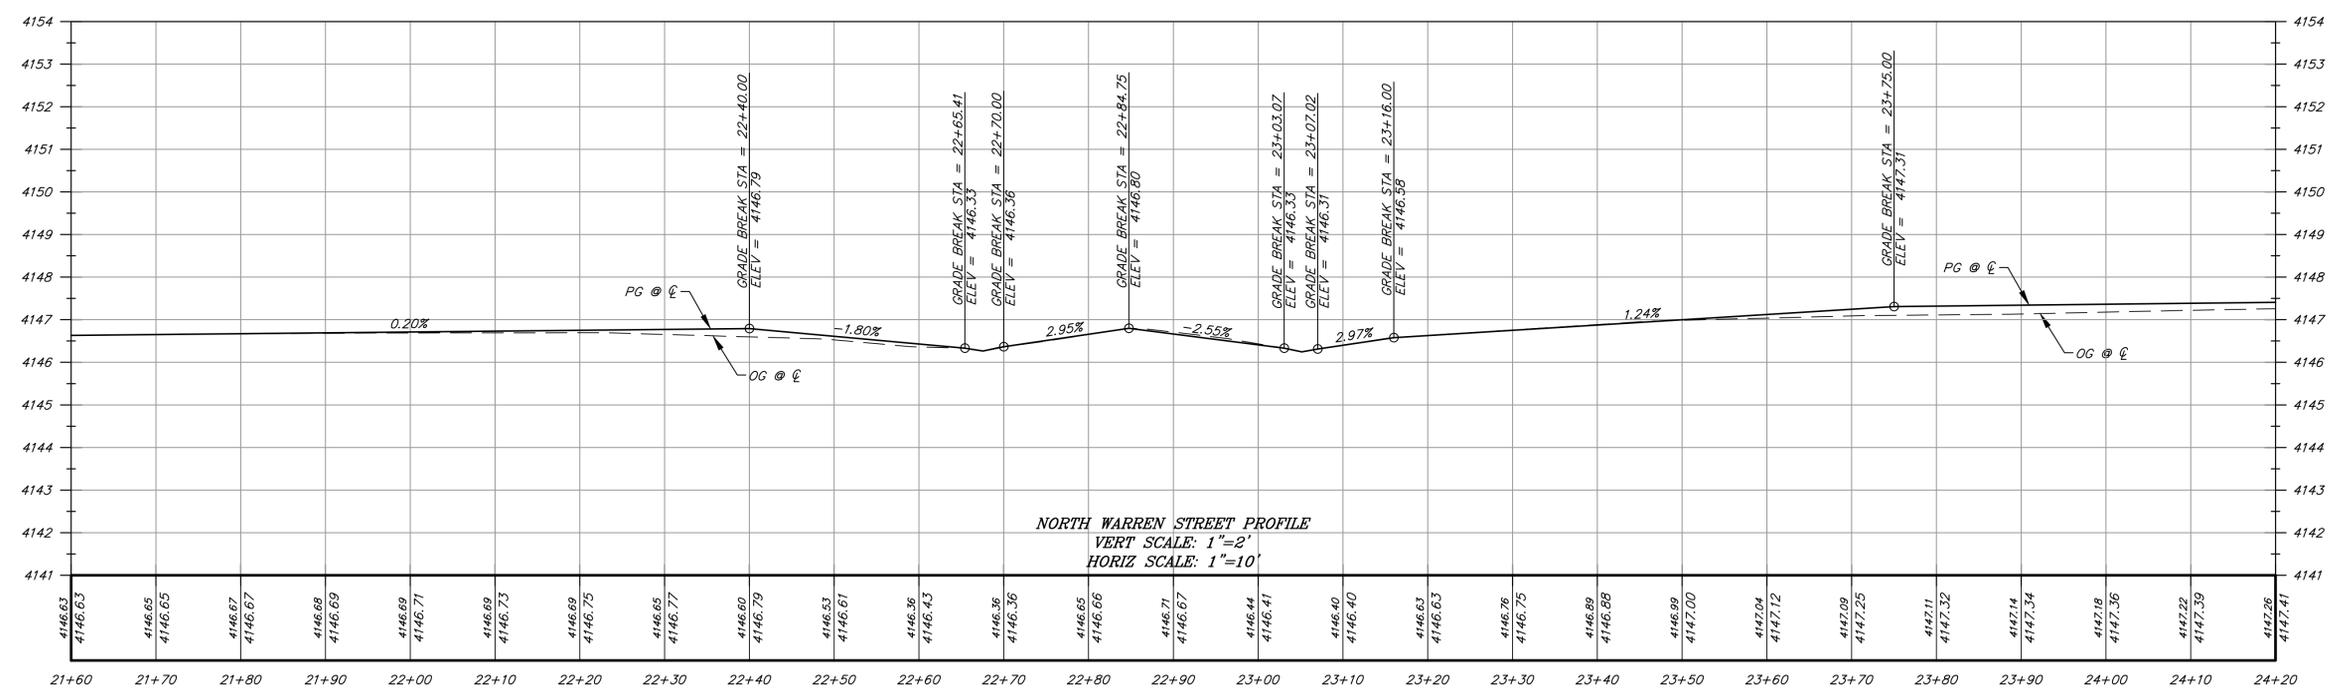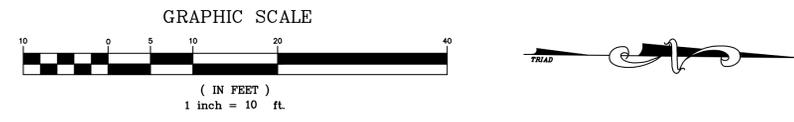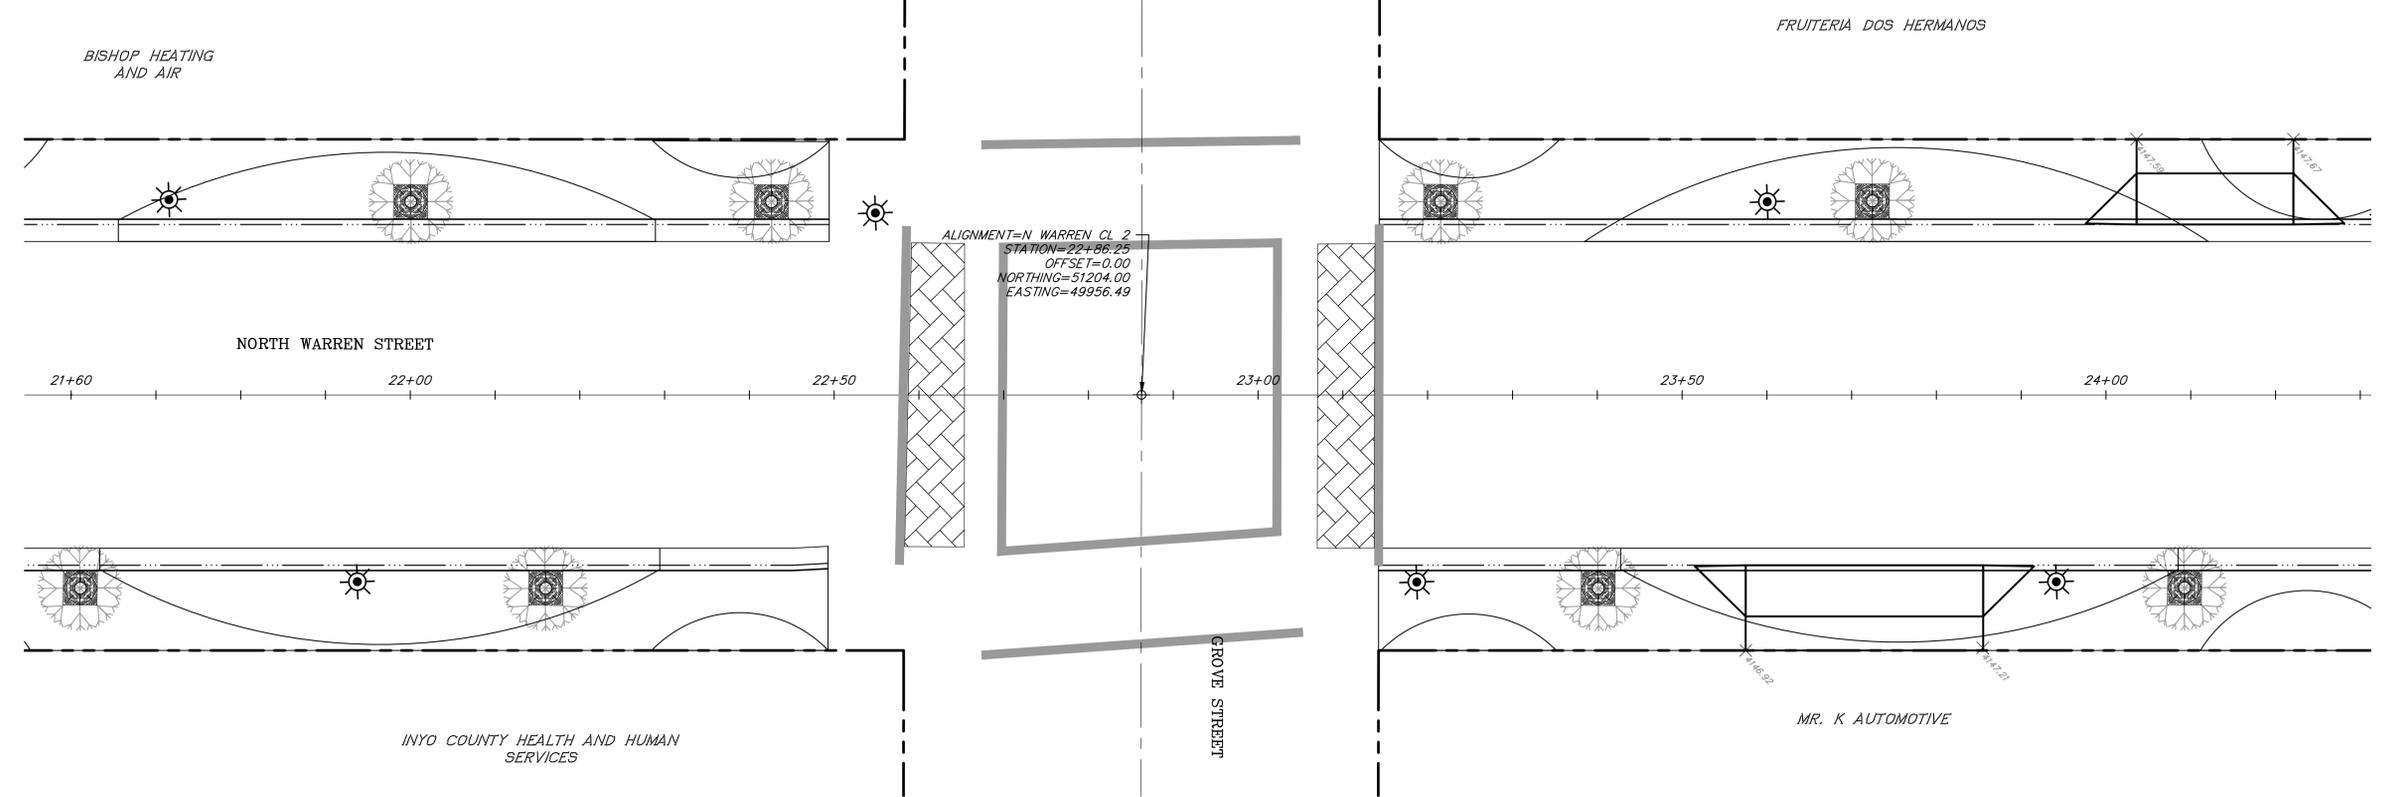

K:\04 Bishop\4-0542 Warren St\Improvements Plans\SH11-13 N WARREN ST LAYOUT.dwg Jan 10, 2014 - 11:42am, mschaber



Copyright (C) 2013 by
   
 Triad/Holmes Associates
   
 and/or The City of Bishop
   
 All Rights Reserved. This
   
 Document is Intended Only
   
 for Use on the Project
   
 Specified in the Title Block
   
 Any Reproduction of this
   
 Document or Portions of
   
 this Document, Without the
   
 Express Written Consent
   
 of Triad/Holmes or The
   
 City of Bishop, is
   
 Prohibited.

DRAFT

PREPARED FOR:
   
 CITY OF BISHOP
   
 PUBLIC WORKS DEPT.
   
 377 WEST LINE STREET
   
 BISHOP, CA 93514
   
 (760) 873-5863




CITY OF BISHOP
   
 WARREN STREET IMPROVEMENTS
   
 NORTH WARREN STREET STA 24+20 - STA 26+80

DATE: JANUARY 2014
   
 SCALE: AS NOTED
   
 DRAWN: MS/SF
   
 JOB NO: 04.0542
   
 DWG: C12
   
 SHEET 12 OF

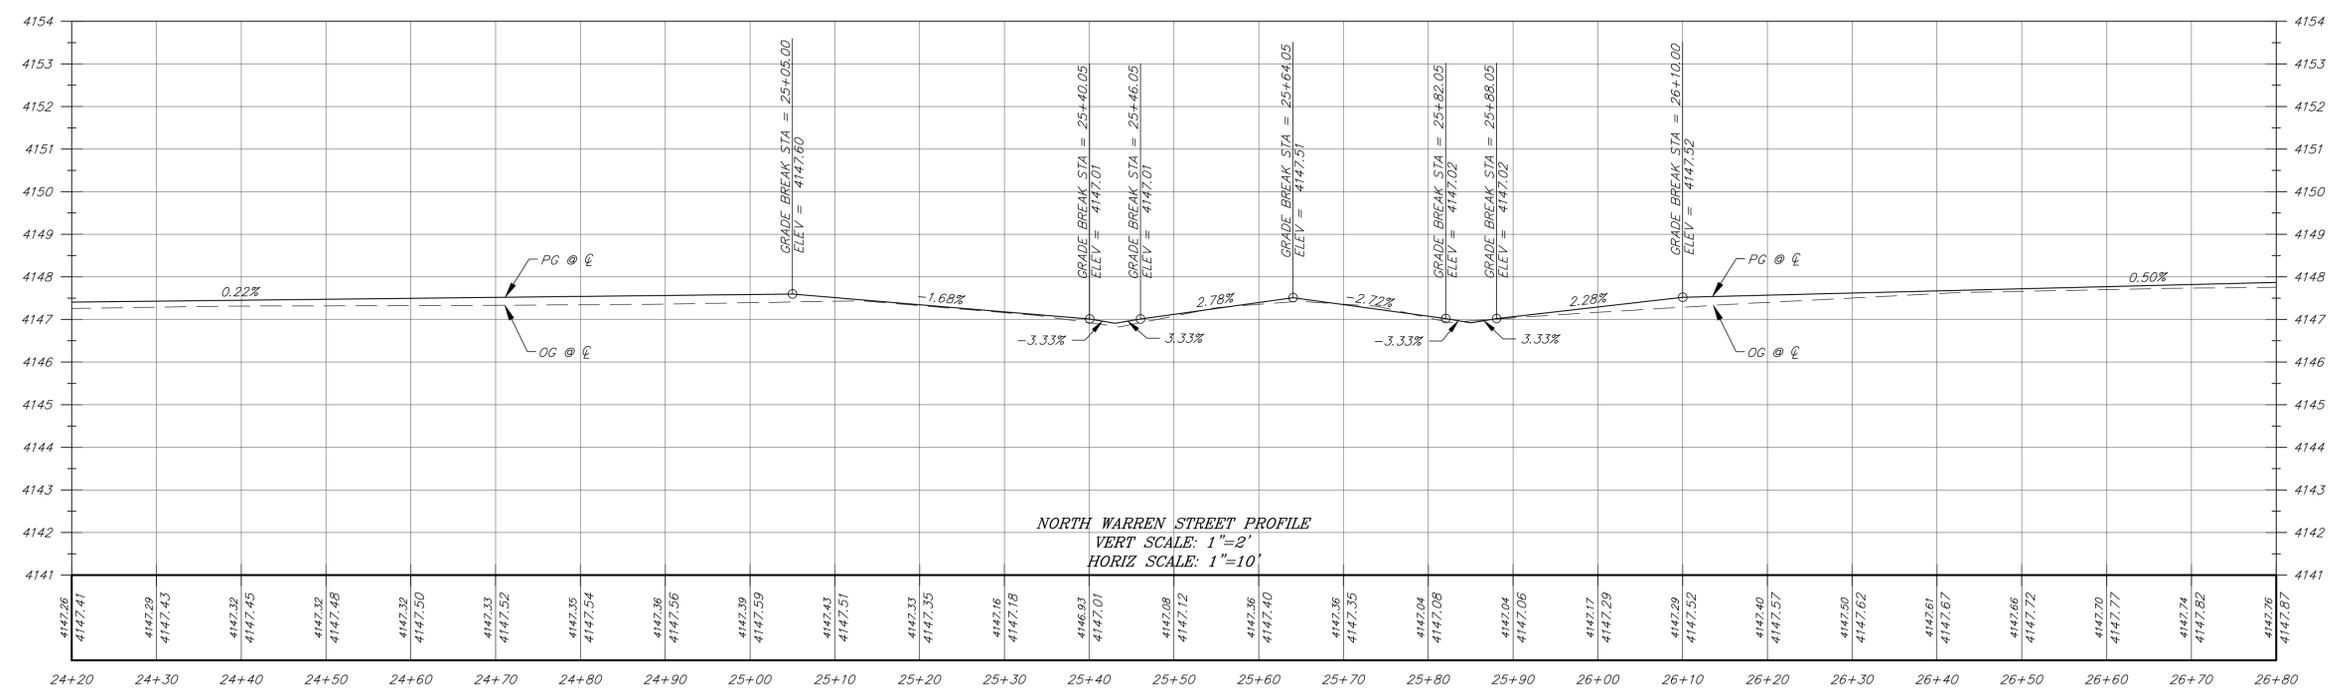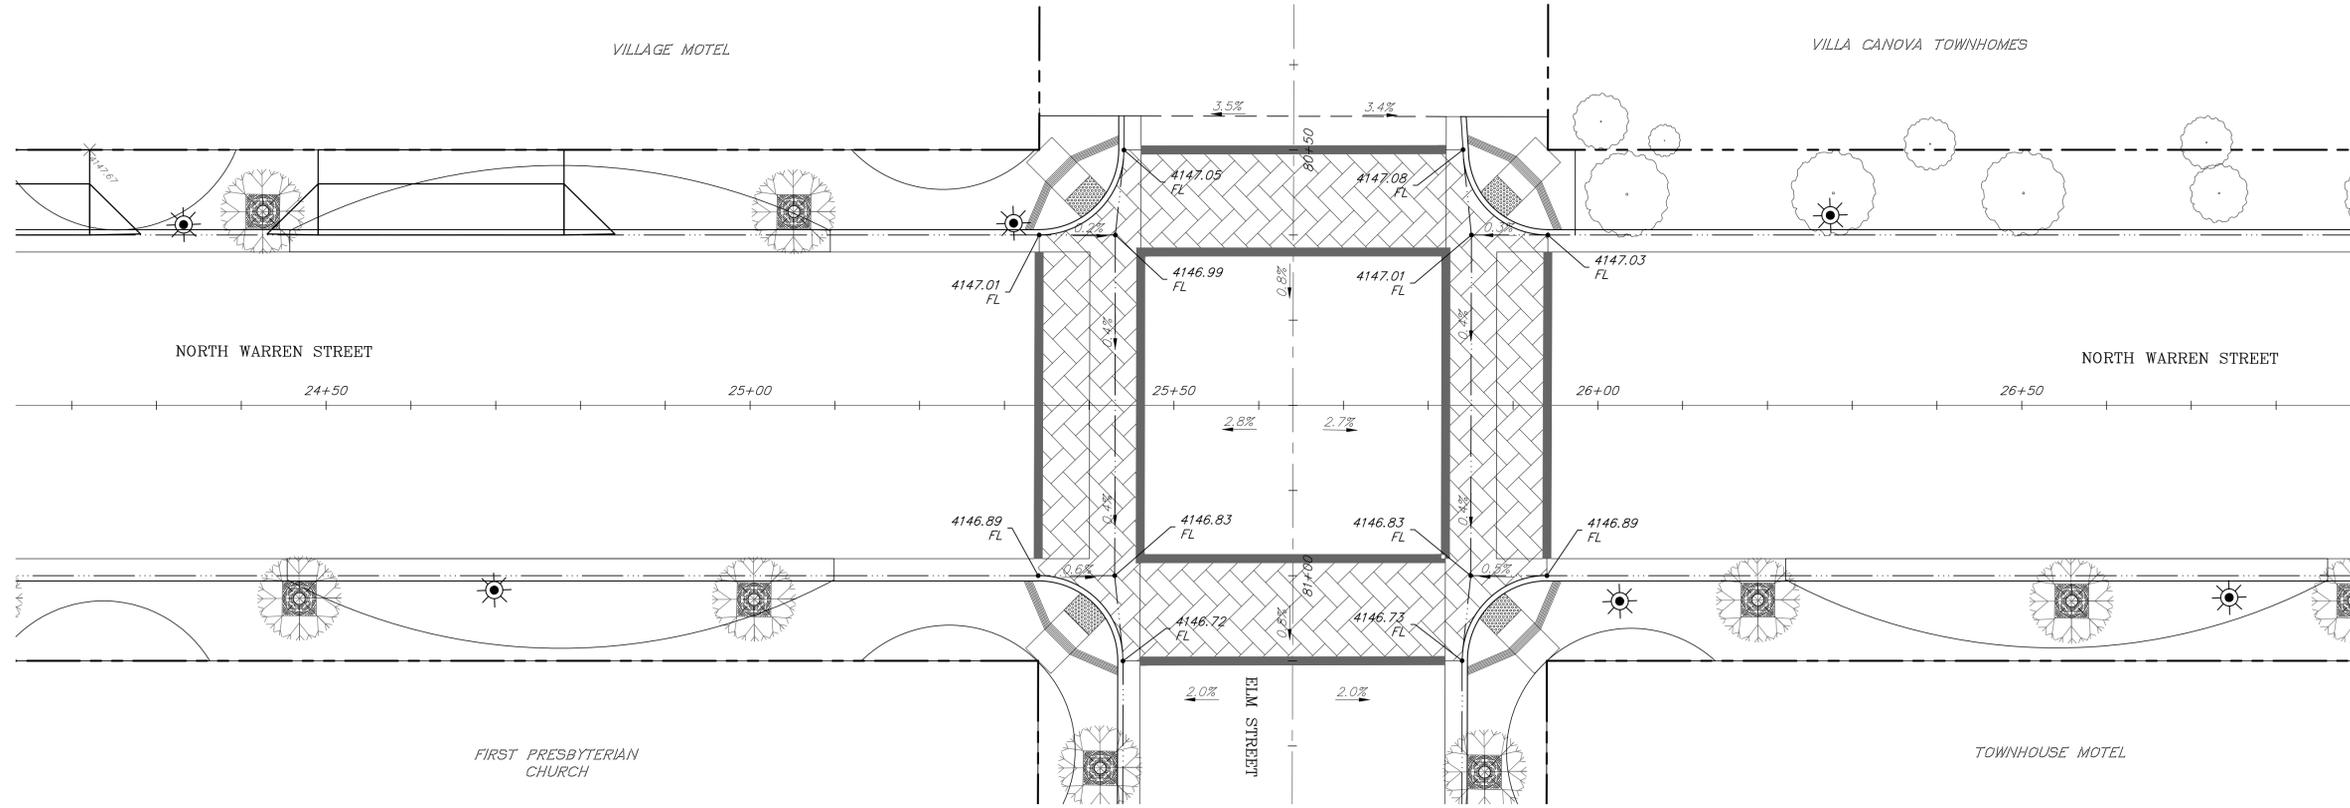

K:\04 Bishop\4-0542 Warren St\Improvements Plans\SH11-13 N WARREN ST.LAYOUT.dwg Jan 10, 2014 - 11:42am, mschaber

K:\04 Bishop\4-0542 Warren St\CAD\Improvements Plans\SH11-13 N WARREN ST\_LAYOUT.dwg Jan 10, 2014 - 11:44am, mschaber

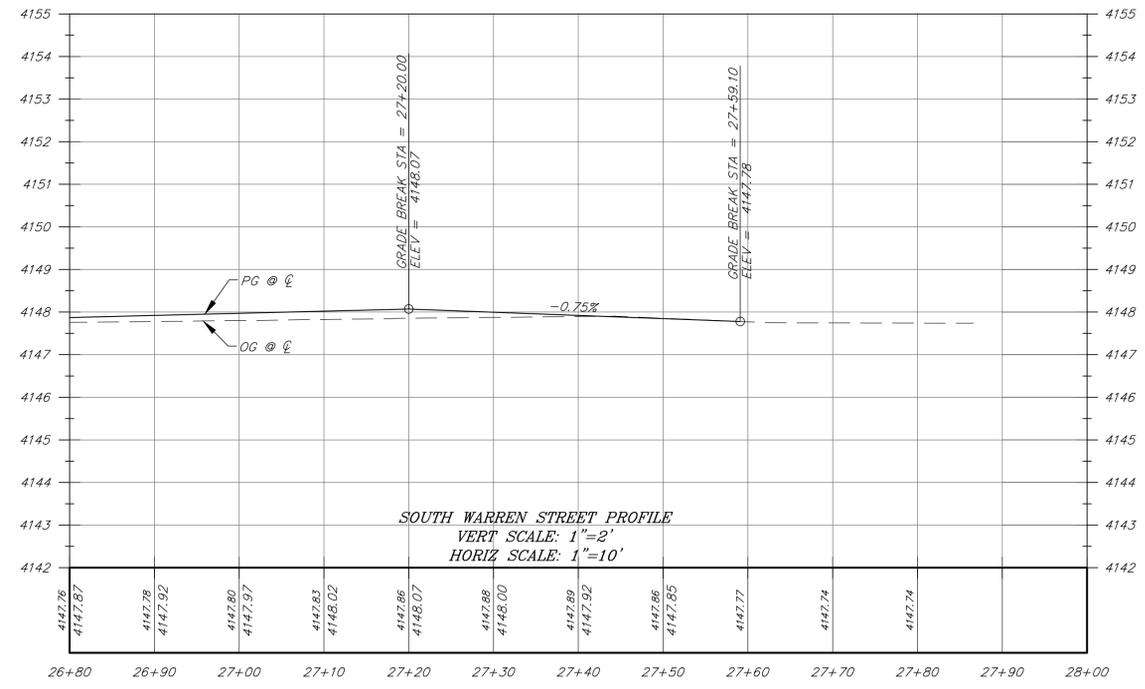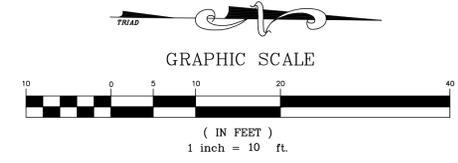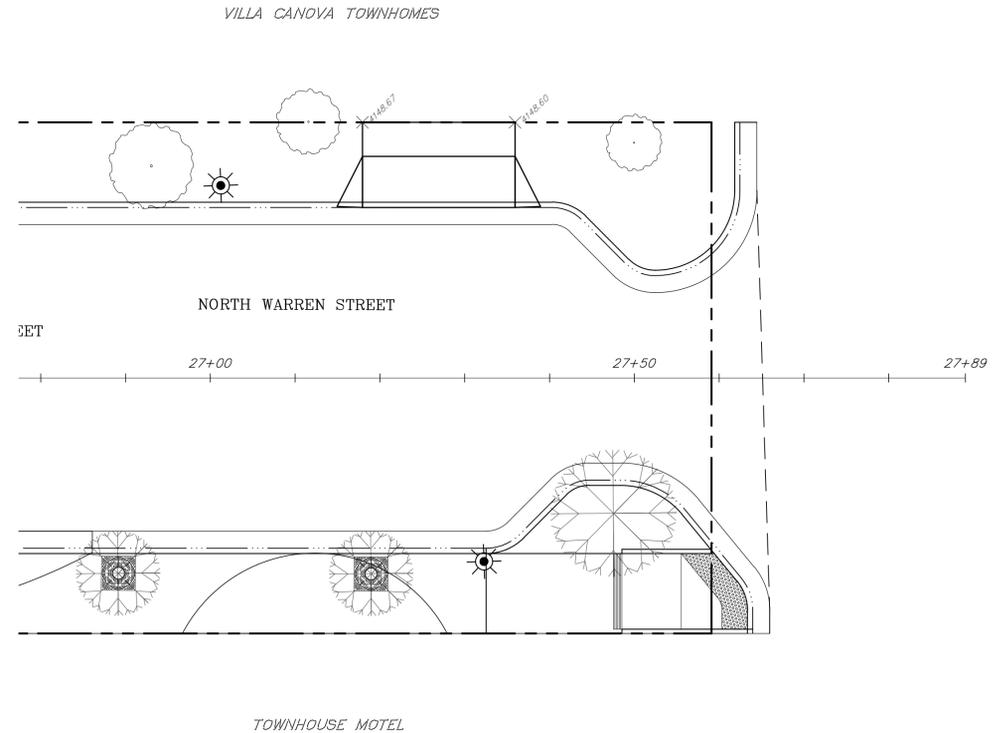

**t h a**  
 triad/holmes assoc.  
 civil engineering  
 land surveying  
 MAMMOTH LAKES  
 BISHOP  
 NAPA  
 REDWOOD CITY  
 SAN LUIS OBISPO




Copyright (C) 2013 by Triad/Holmes Associates and/or The City of Bishop. All rights reserved. This document is intended only for use on the project specified in the title block. Any reproduction of this document or portions of this document without the expressed written consent of Triad/Holmes or The City of Bishop is prohibited.

**DRAFT**




PREPARED FOR:  
 CITY OF BISHOP  
 PUBLIC WORKS DEPT.  
 377 WEST LINE STREET  
 BISHOP, CA 93514  
 (760) 873-5863

CITY OF BISHOP  
 WARREN STREET IMPROVEMENTS  
 NORTH WARREN STREET STA 26+80 - STA 27+60

DATE: JANUARY 2014  
 SCALE: AS NOTED  
 DRAWN: MS/SF  
 JOB NO: 04.0542  
 DWG: C13  
 SHEET 13 OF

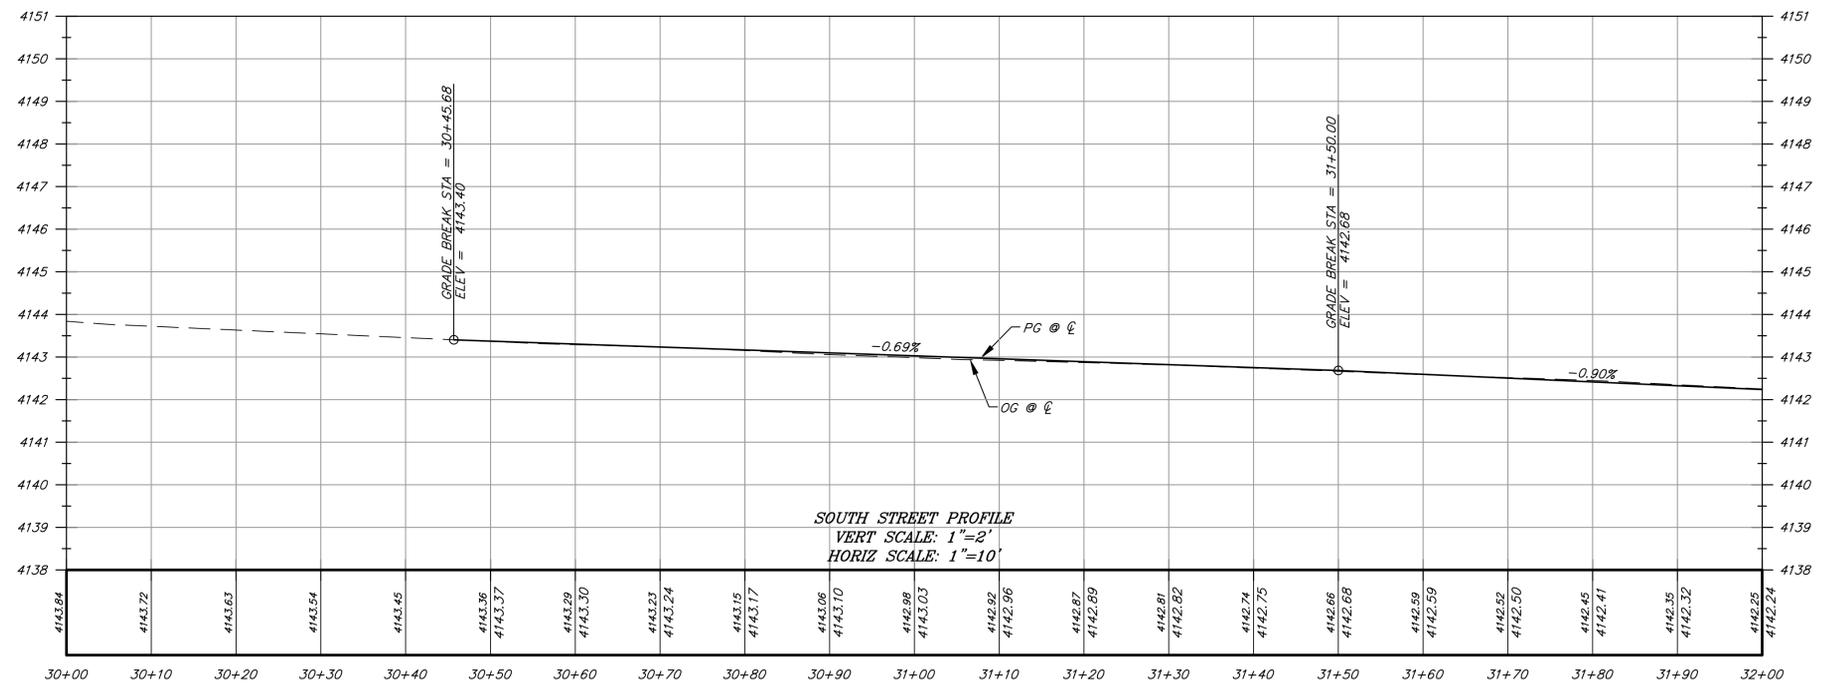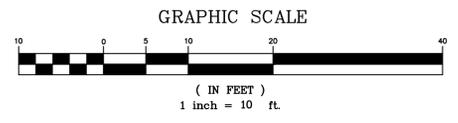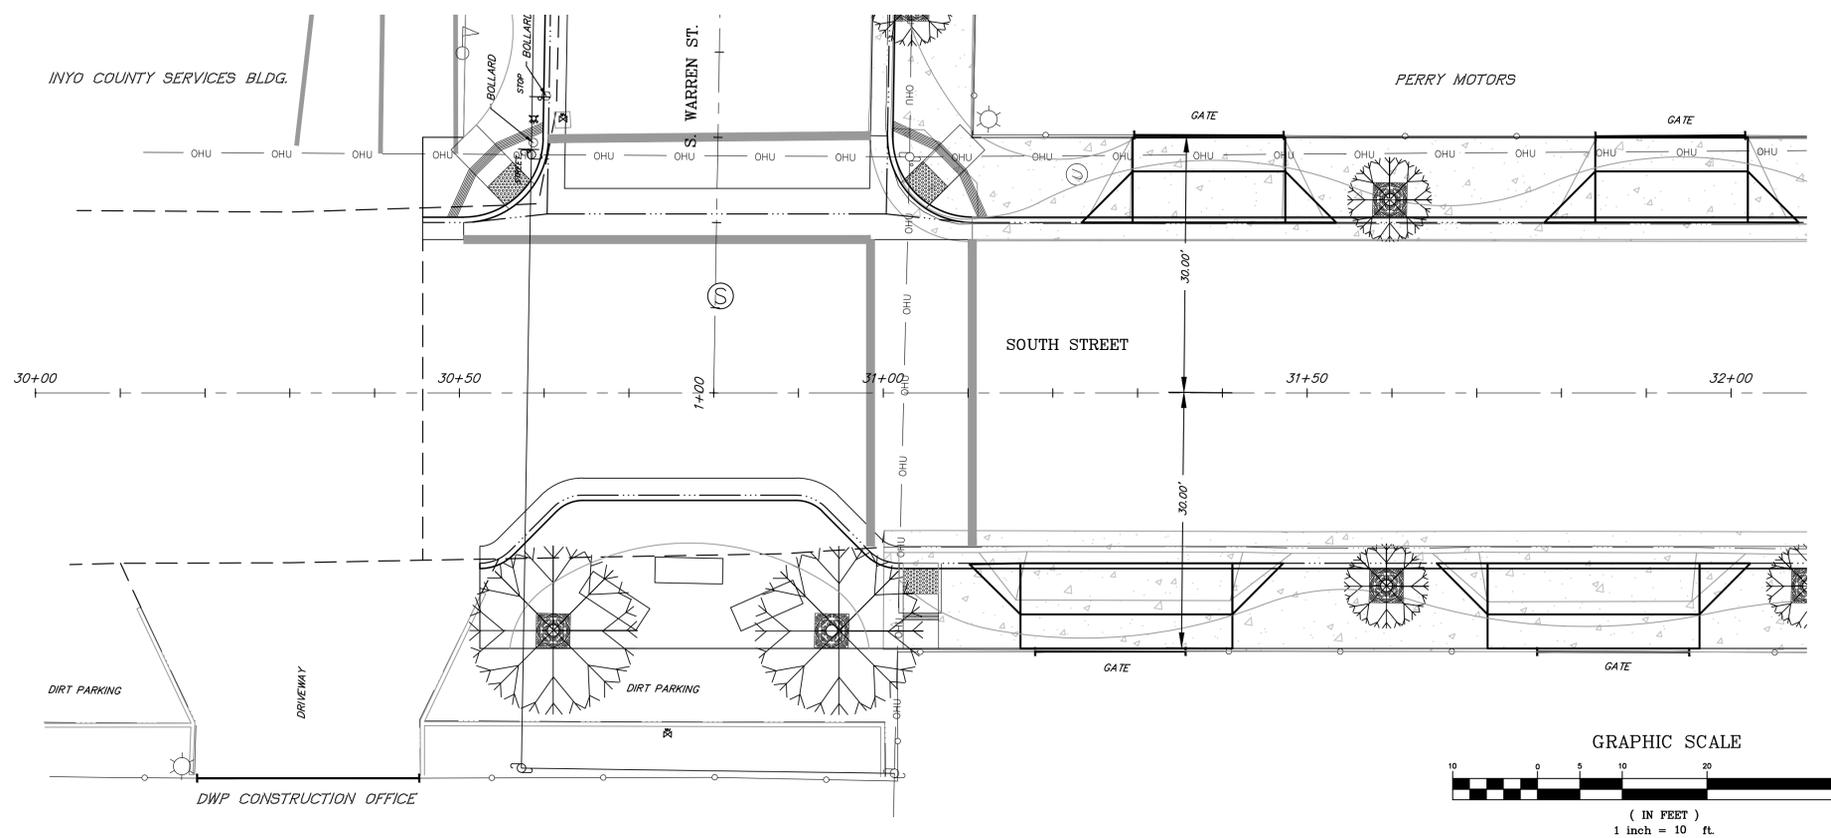

K:\04 Bishop\4-0542 Warren St\CAD\Improvements Plans\SH14-17\_S WARREN ST\_LAYOUT.dwg Jan 10, 2014 - 11:57am, mschaber

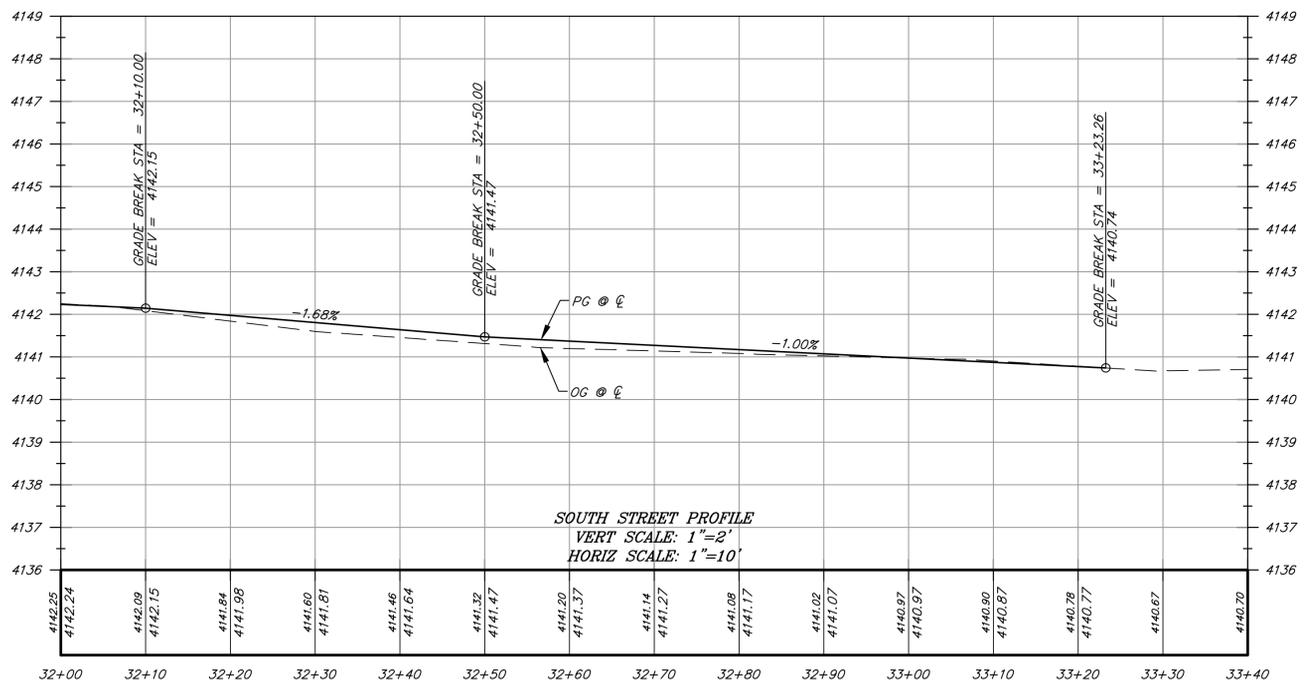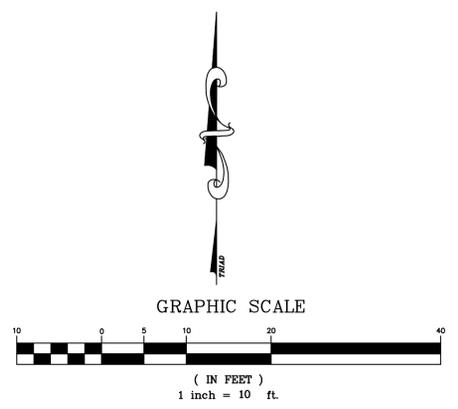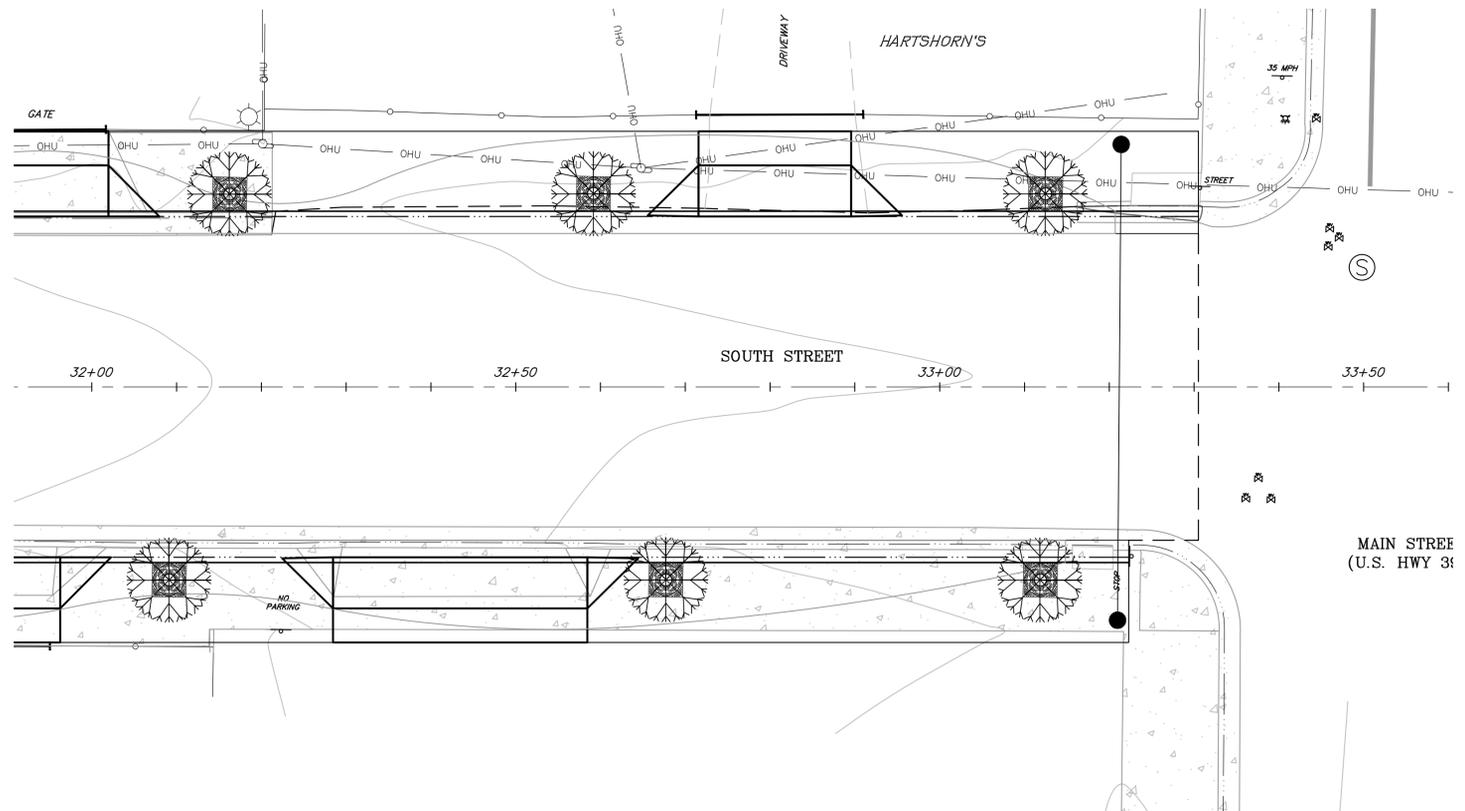

K:\04 Bishop\4-0542 Warren St\Improvements Plans\SH14-17\_S WARREN ST\_LAYOUT.dwg Jan 10, 2014 - 11:56am, mschaber





Copyright (C) 2013 by Triad/Homes, Associate and/or The City of Bishop. All Rights Reserved. This Document is Intended Only for Use on the Project Specified in the Title Block. Any Reproduction of this Document or Portions of this Document Without the Express Written Consent of Triad/Homes or The City of Bishop is Prohibited.

**DRAFT**




PREPARED FOR:  
CITY OF BISHOP  
PUBLIC WORKS DEPT.  
377 WEST LINE STREET  
BISHOP, CA 93314  
(760) 873-5863

CITY OF BISHOP  
WARREN STREET IMPROVEMENTS  
SOUTH STREET LAYOUT PLAN 2

DATE: JANUARY 2014  
SCALE: AS NOTED  
DRAWN: MS/SF  
JOB NO: 04.0542  
DWG: C15  
SHEET 01 OF

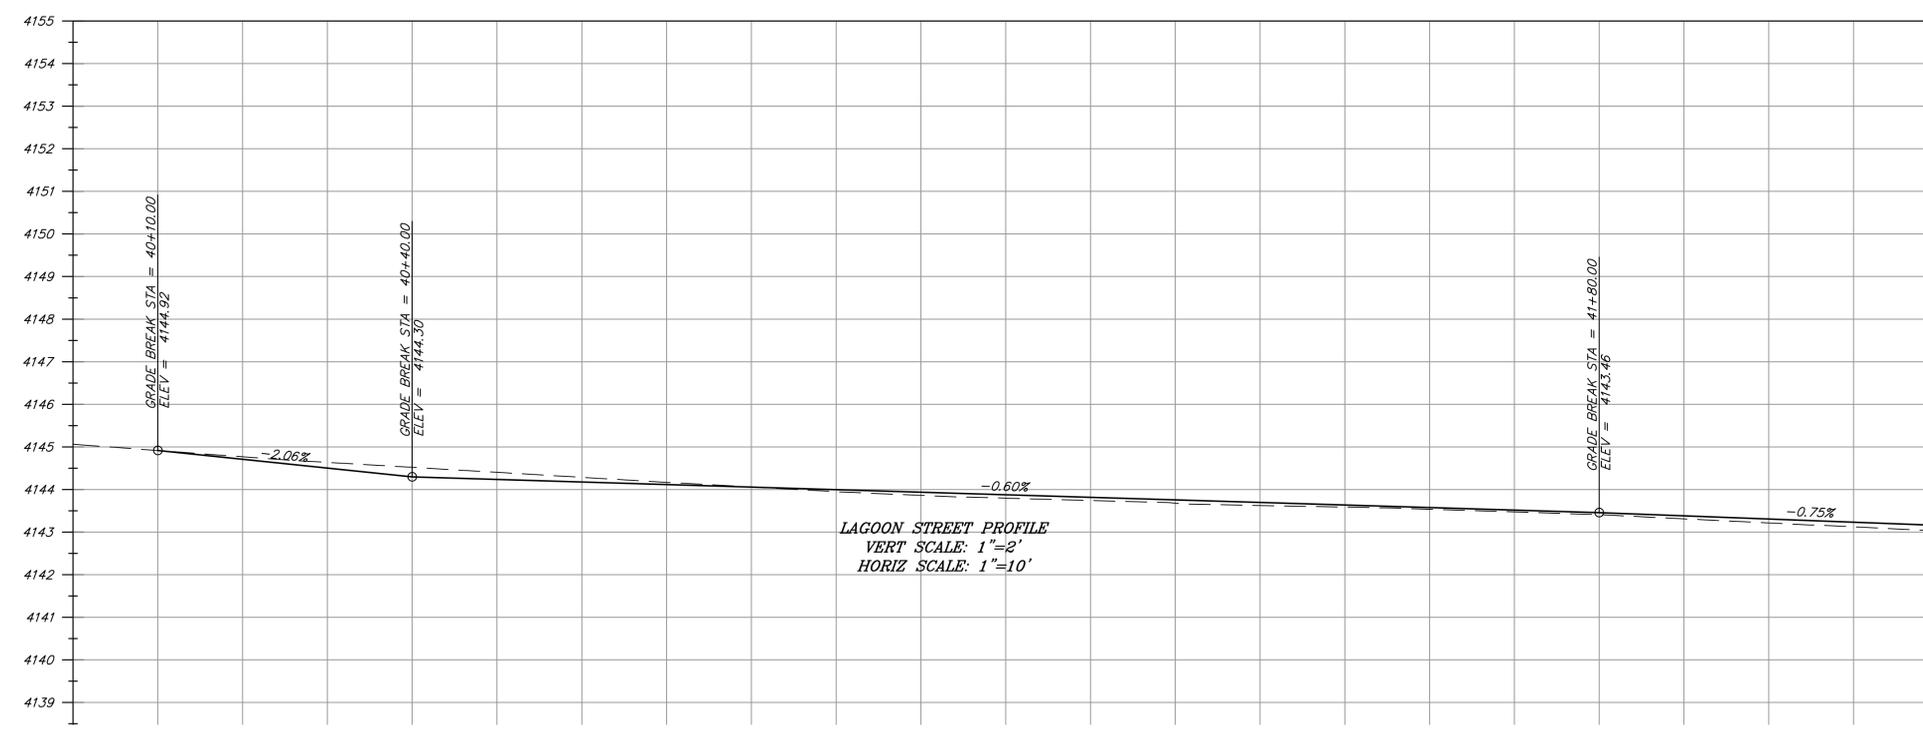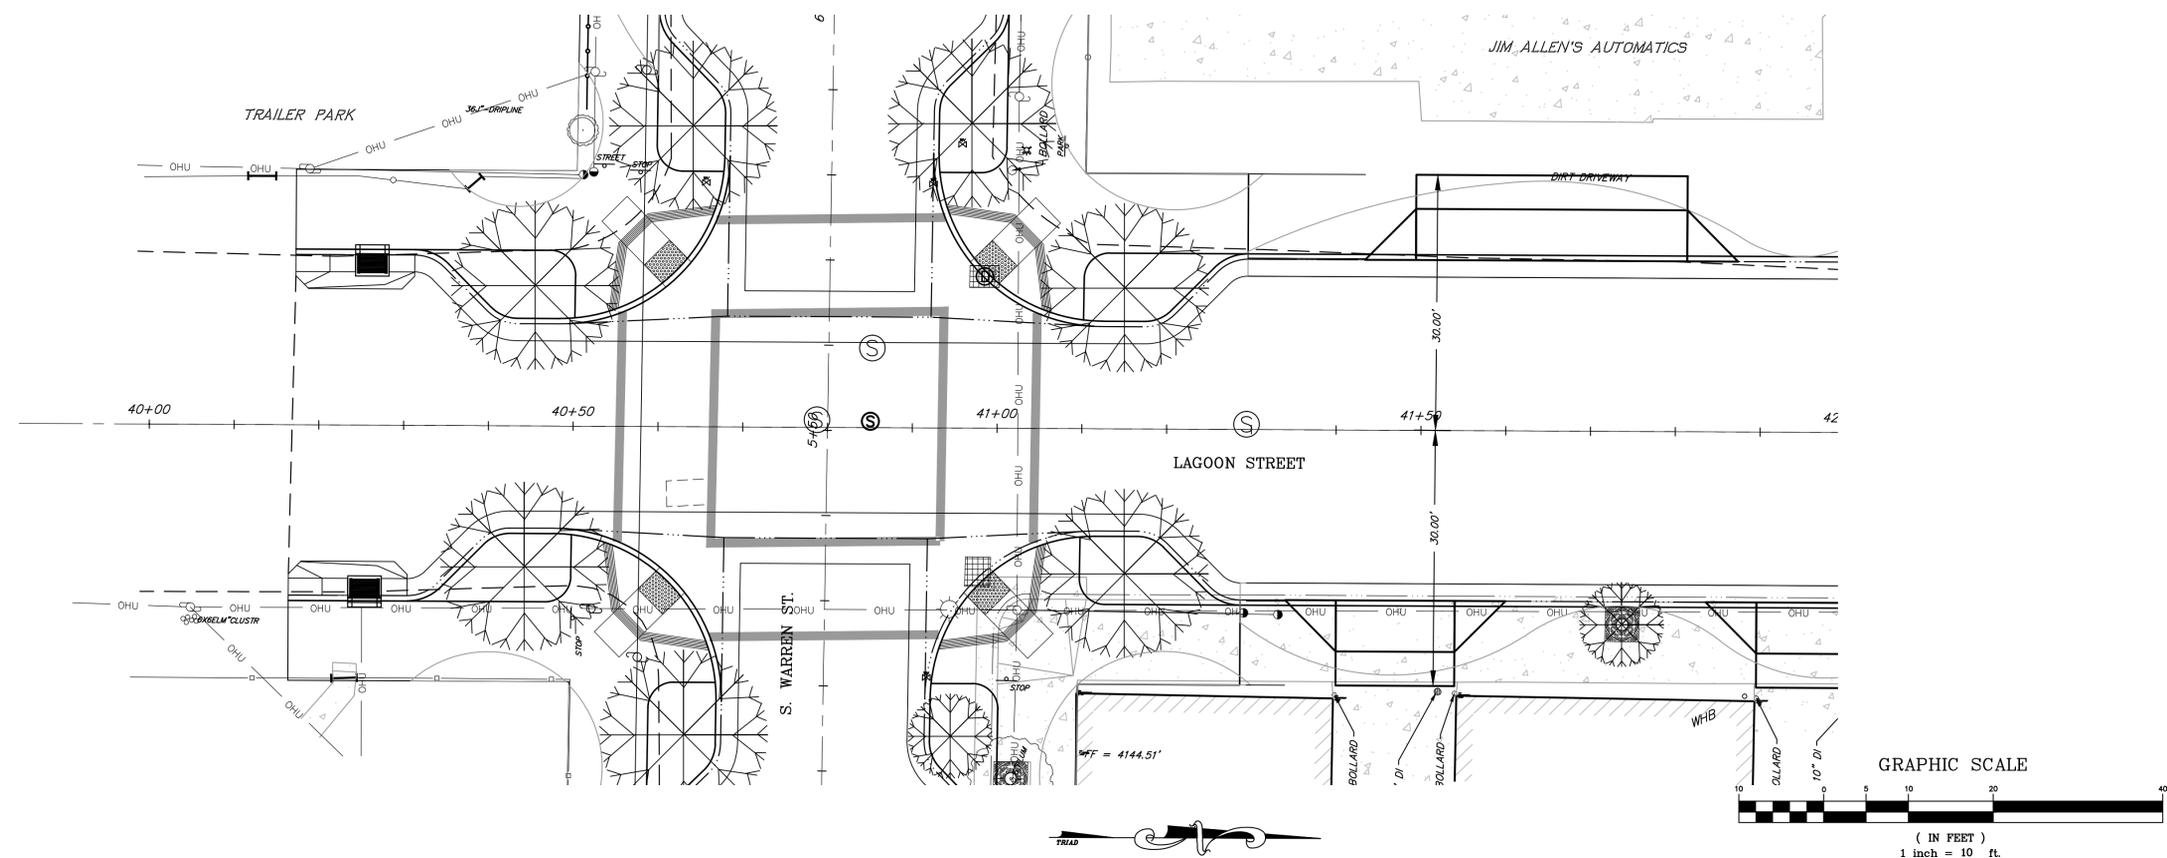

K:\04 Bishop\4-0542 Warren St\CAD\Improvements Plans\SH14-17\_S WARREN ST\_LAYOUT.dwg Jan 10, 2014 - 11:55am, mschaber

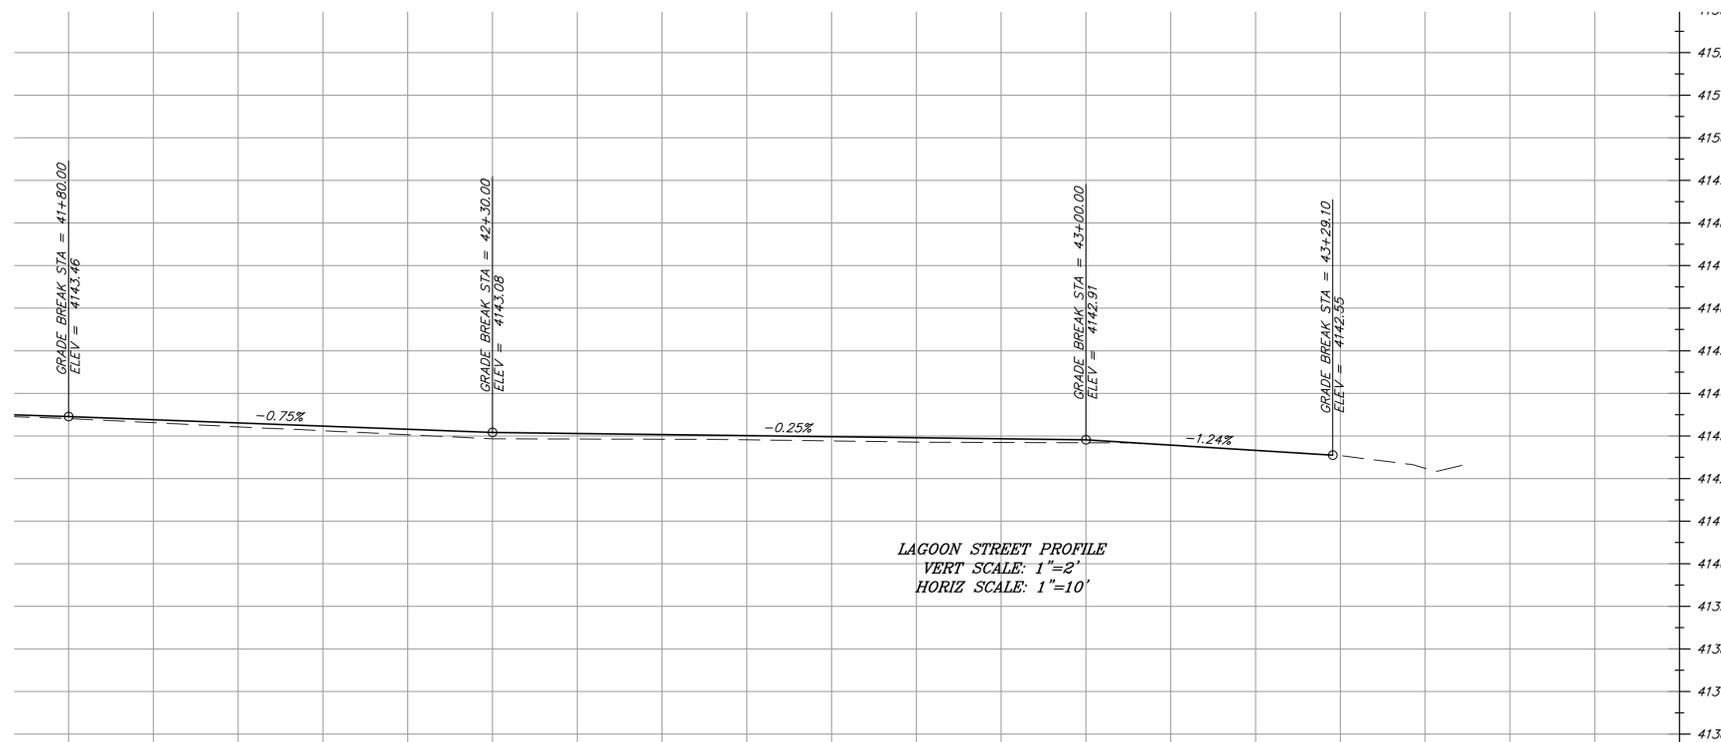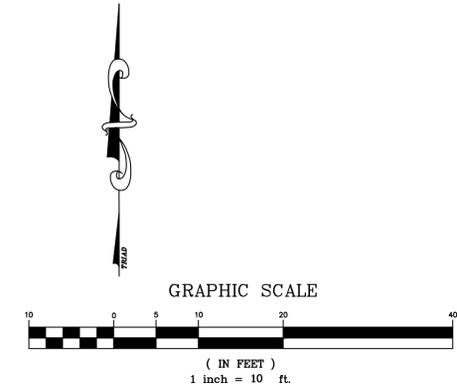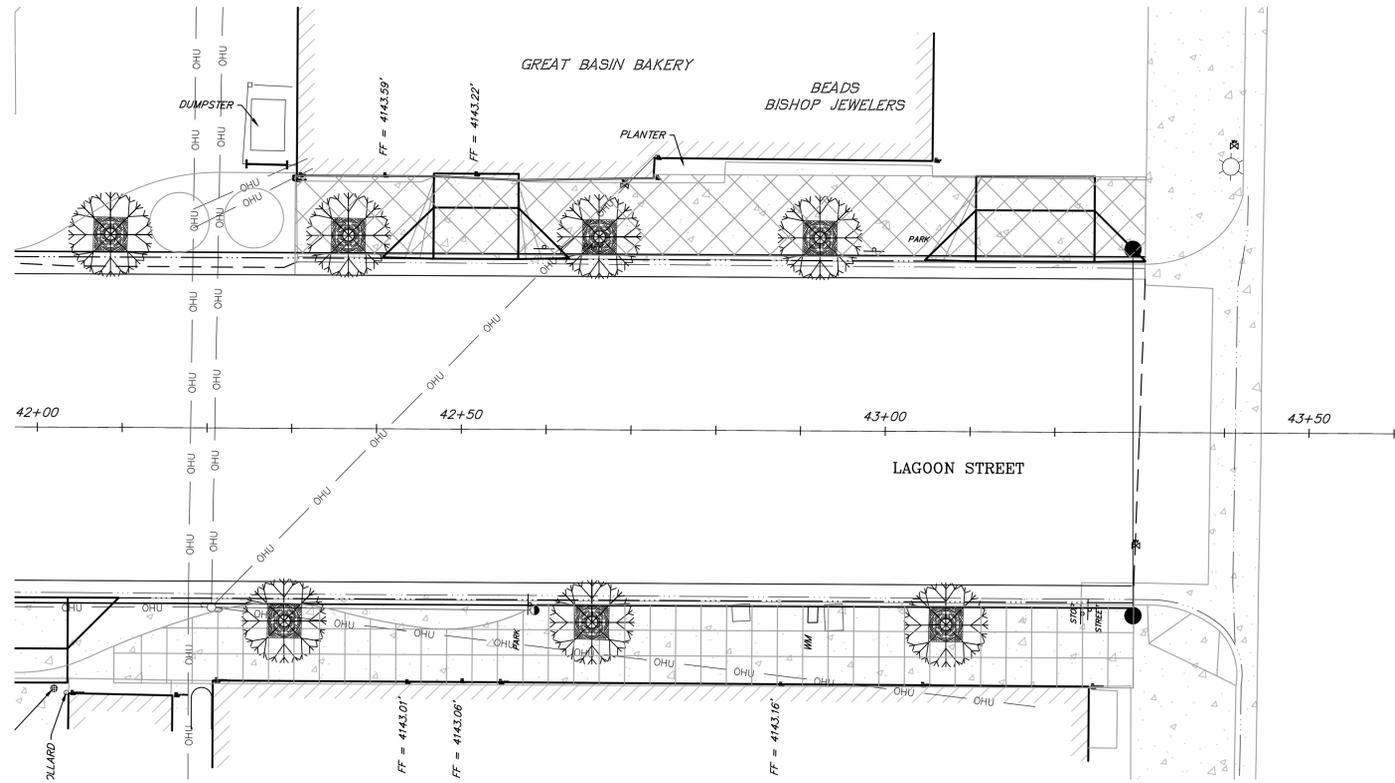

K:\04 Bishop\4-0542 Warren St\CAD\Improvements Plans\SH14-17 S WARREN ST LAYOUT.dwg Jan 10, 2014 - 11:53am, mschaber

**t h a**  
trid/holmes assoc.  
civil engineering  
land surveying  
MAMMOTH LAKES  
BISHOP  
NAPA  
REDWOOD CITY  
SAN LUIS OBISPO




Copyright (C) 2013 by  
Trid/Holmes, Associate  
and/or The City of Bishop.  
All rights reserved. This  
document is intended only  
for use on the project  
specified in the title block.  
Any reproduction of this  
document or portions of  
this document, without the  
expressed written consent  
of Trid/Holmes or The  
City of Bishop, is  
prohibited.

**DRAFT**

PREPARED FOR:  
CITY OF BISHOP  
PUBLIC WORKS DEPT.  
377 WEST LINE STREET  
BISHOP, CA 93314  
(760) 873-5863

CITY OF BISHOP  
WARREN STREET IMPROVEMENTS  
LAGOON STREET LAYOUT PLAN 2

DATE: JANUARY 2014  
SCALE: AS NOTED  
DRAWN: MS/SF  
JOB NO: 04.0542  
DWG: C17  
SHEET 17 OF

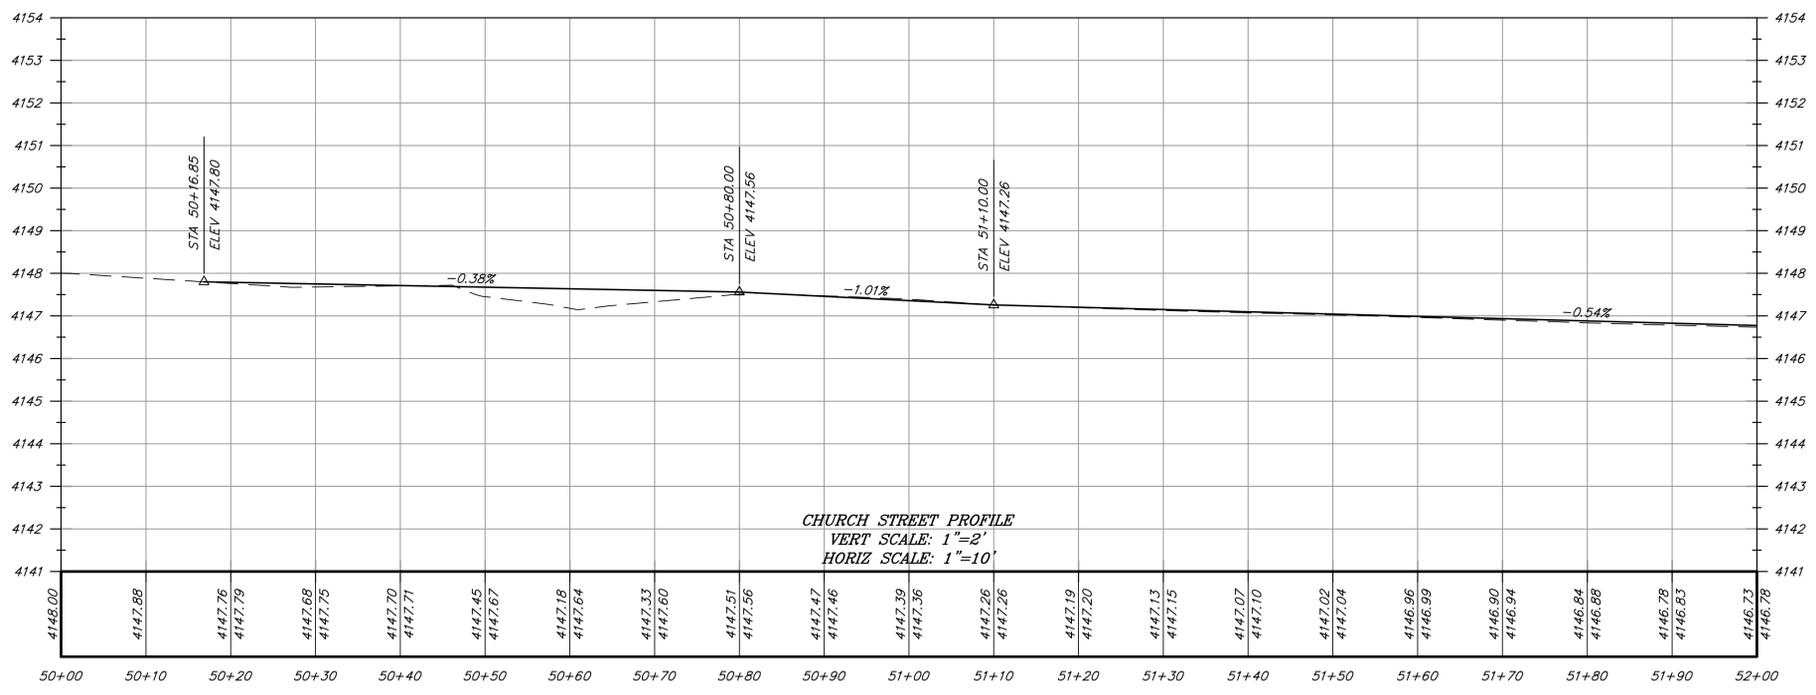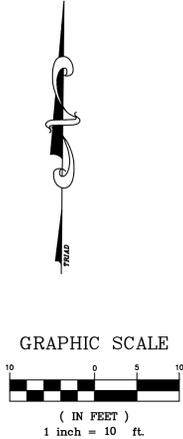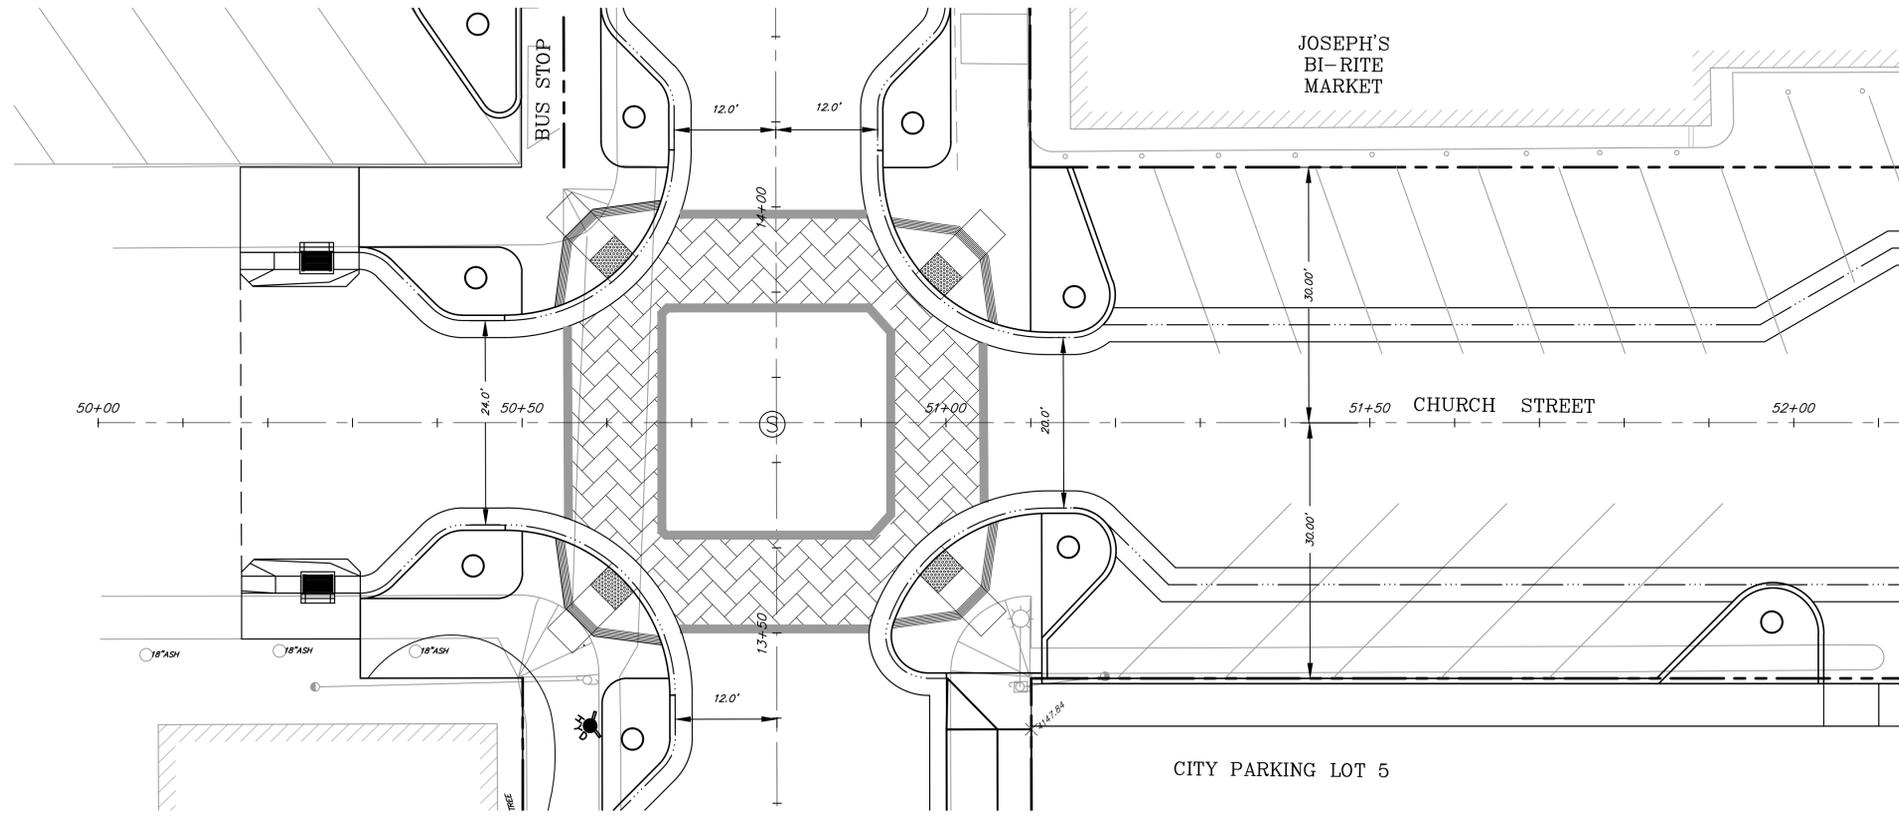

K:\04 Bishop\4-0542 Warren St\CAD\Improvements Plans\SH18-23 N WARREN ST LAYOUT.dwg Dec 31, 2013 - 4:15pm, mschaber




Copyright (C) 2013 by Triad/Homes Associates and/or The City of Bishop. All rights reserved. This document is intended only for use on the project specified in the title block. Any reproduction of this document or portions of this document without the expressed written consent of Triad/Homes or The City of Bishop is prohibited.

DRAFT

PREPARED FOR:  
**CITY OF BISHOP**  
 PUBLIC WORKS DEPT.  
 177 WEST LINE STREET  
 BISHOP, CA 93314  
 (760) 873-5863

**CITY OF BISHOP**  
**WARREN STREET IMPROVEMENTS**  
 CHURCH STREET LAYOUT PLAN 1

DATE: **DECEMBER 2013**  
 SCALE: **AS NOTED**  
 DRAWN: **MS/SF**  
 JOB NO: **04.0542**  
 DWG: **C18**  
 SHEET **XX** OF


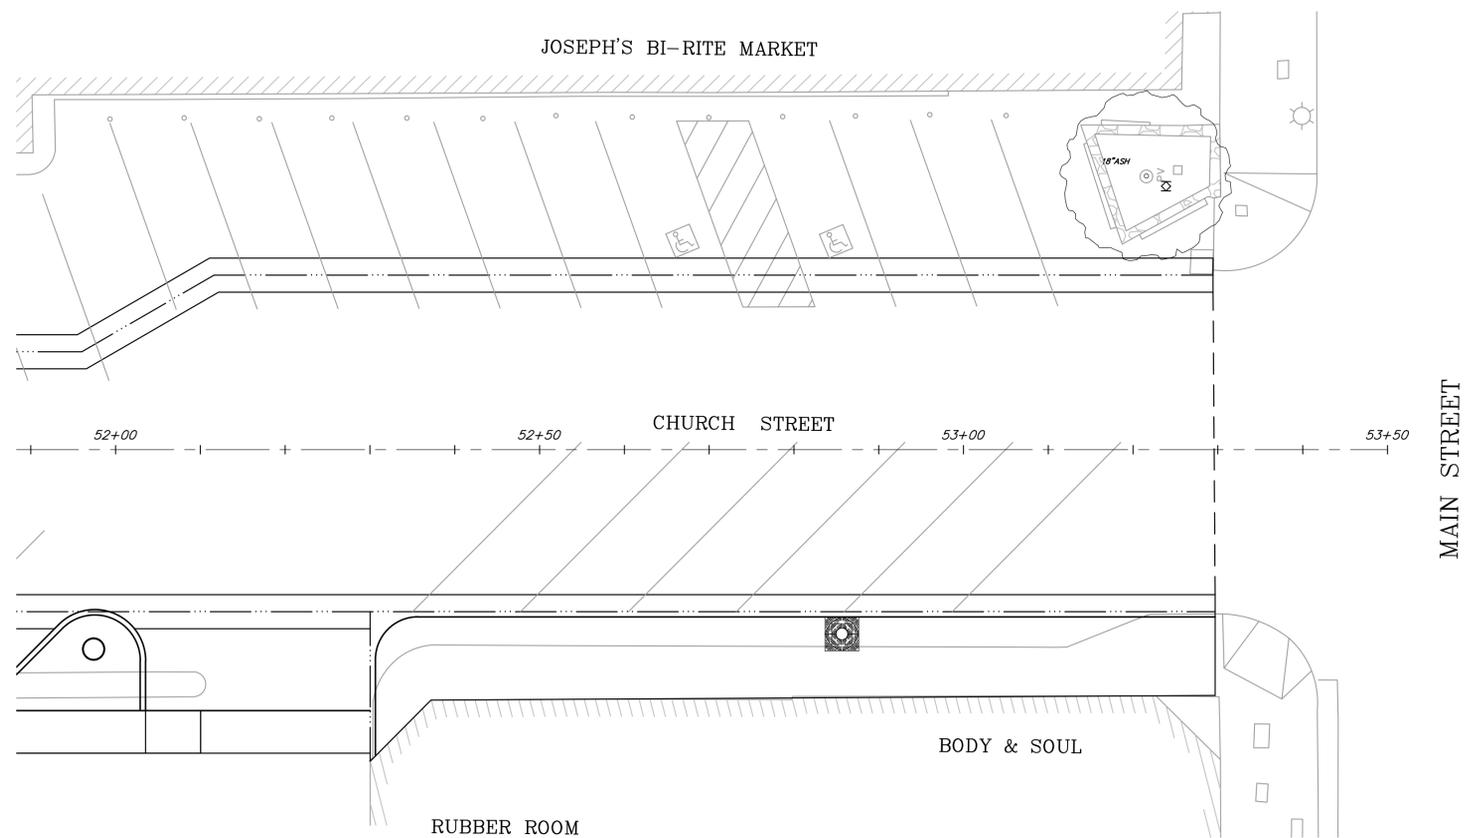


  
**triad/holmes assoc.**  
 civil engineering  
 land surveying  
 MAMMOTH LAKES  
 BISHOP  
 NAPA  
 REDWOOD CITY  
 SAN LUIS OBISPO

Copyright (C) 2013 by  
 Triad/Holmes, Associate  
 and/or The City of Bishop  
 All Rights Reserved. This  
 Document is Intended Only  
 for Use on the Project  
 Specified in the Title Block.  
 Any Reproduction of this  
 Document or Portions of  
 this Document, Without the  
 Express Written Consent  
 of Triad/Holmes or The  
 City of Bishop, is  
 Prohibited.

DRAFT




PREPARED FOR:  
**CITY OF BISHOP**  
 PUBLIC WORKS DEPT.  
 377 WEST LINE STREET  
 BISHOP, CA 93314  
 (760) 873-5863

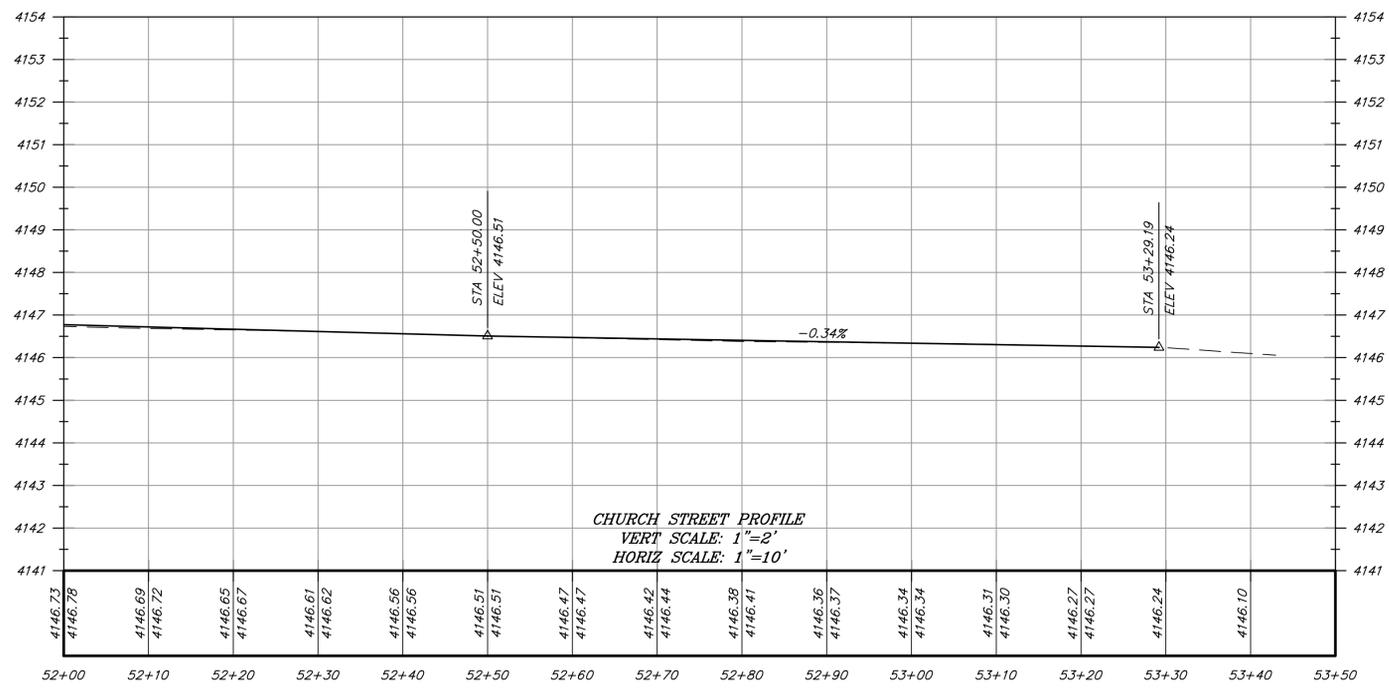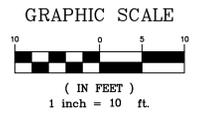




**CITY OF BISHOP**  
**WARREN STREET IMPROVEMENTS**  
 CHURCH STREET LAYOUT PLAN 2

DATE: **DECEMBER 2013**  
 SCALE: **AS NOTED**  
 DRAWN: **MS/SF**  
 JOB NO: **04.0542**  
 DWG: **C19**  
 SHEET **XX** OF

K:\04 Bishop\4-0542 Warren ST\Improvements Plans\SH18-23 N WARREN ST.LAYOUT.dwg Dec 31, 2013 - 4:16pm, mschaber

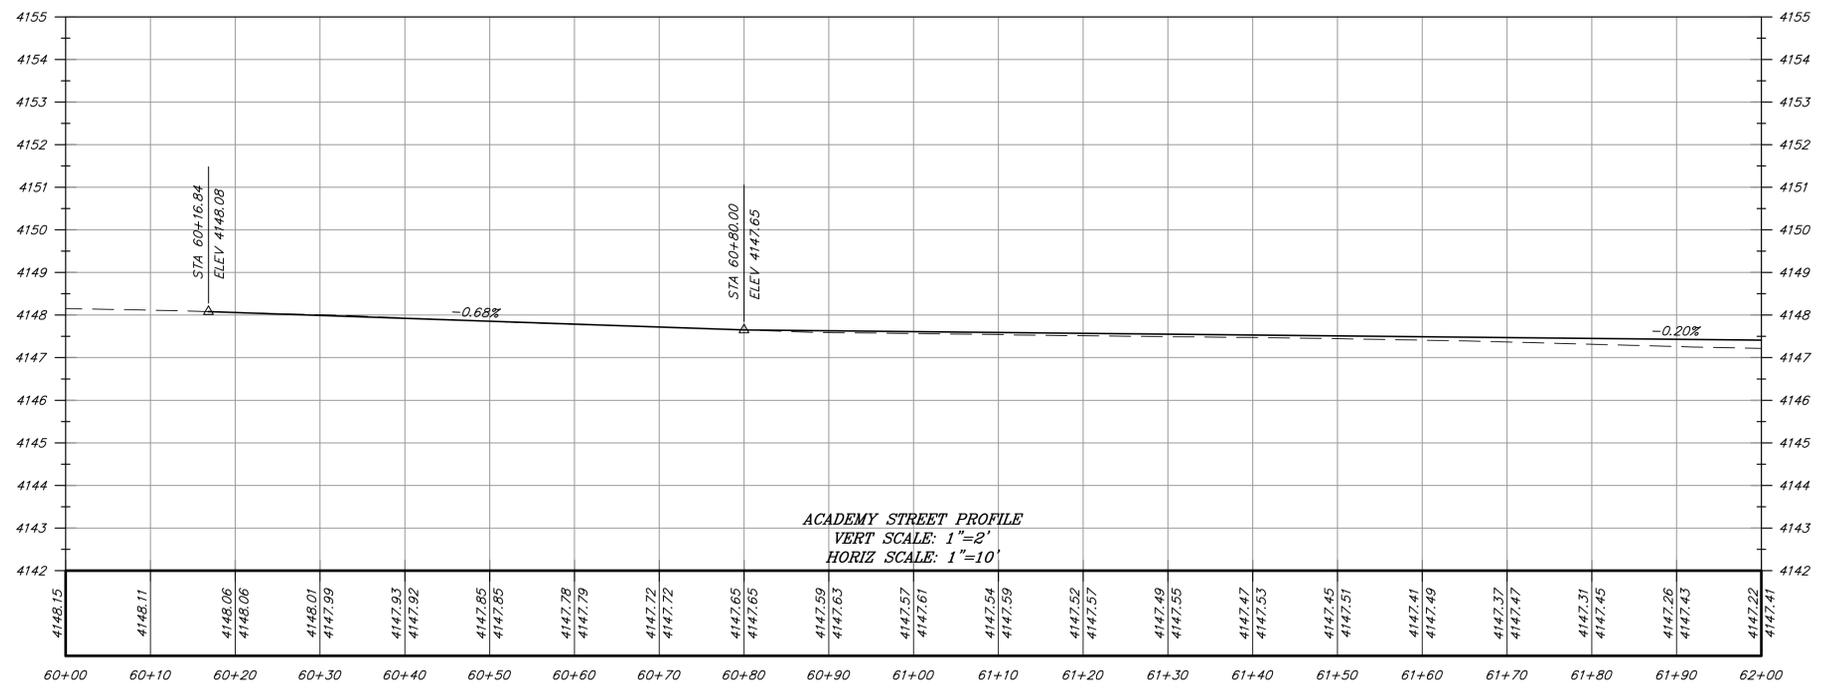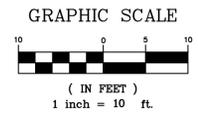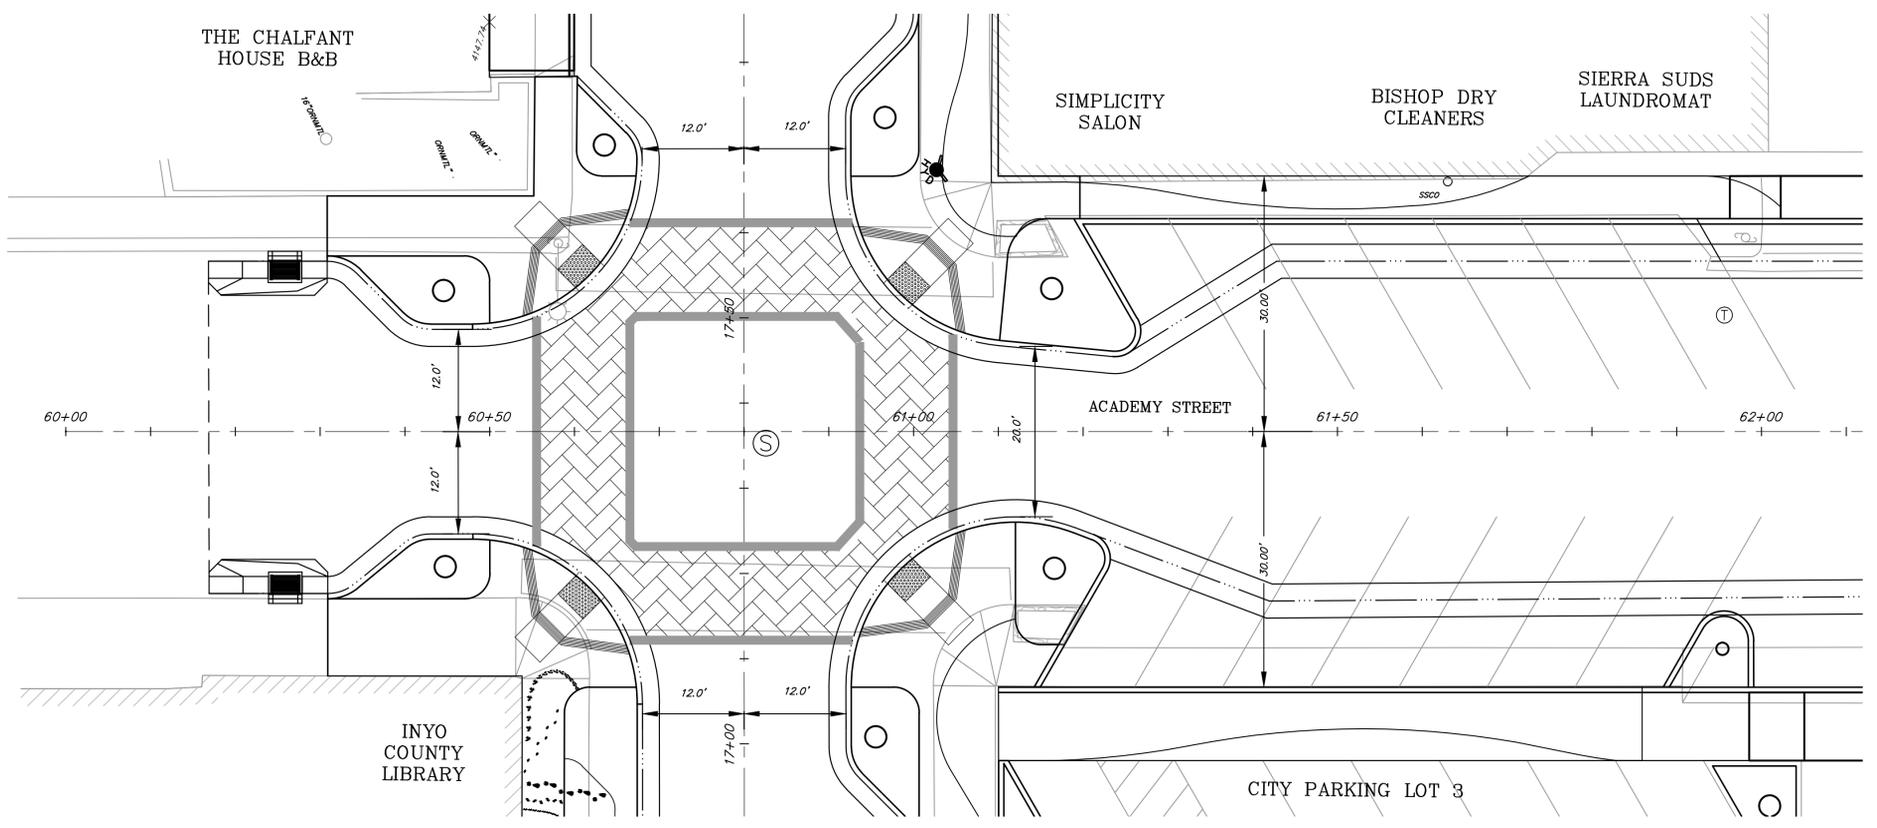

K:\04 Bishop\4-0542 Warren St\CAD\Improvements Plans\SH1 18-23 N WARREN ST LAYOUT.dwg Dec 31, 2013 - 4:18pm, mschobar

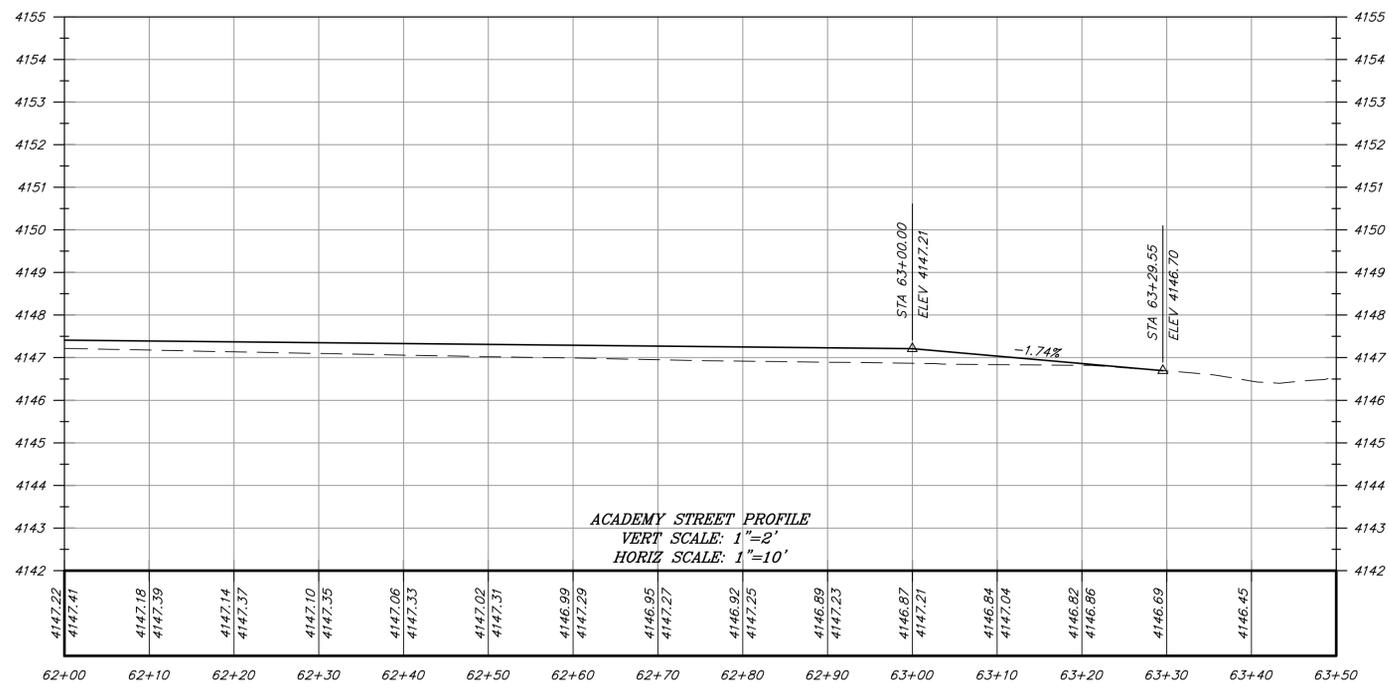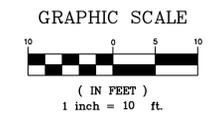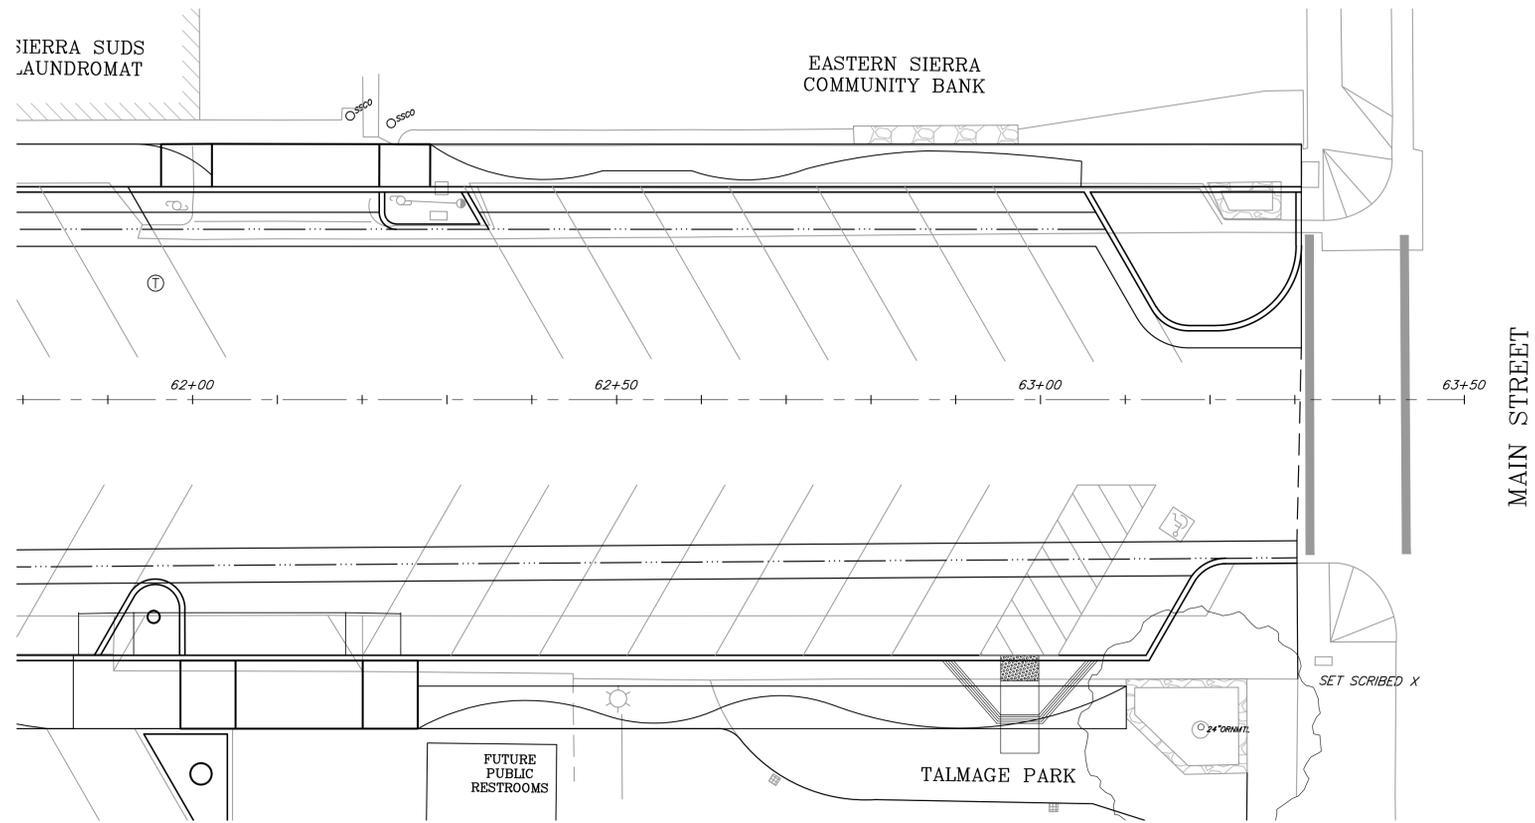

**t h a**  
 triad/holmes assoc.  
 civil engineering  
 land surveying  
 MAMMOTH LAKES  
 BISHOP  
 NAPA  
 REDWOOD CITY  
 SAN LUIS OBISPO

Copyright (C) 2013 by  
 Triad/Holmes, Associate  
 and/or The City of Bishop  
 All rights reserved. This  
 Document is intended only  
 for use on the Project  
 Specified in the Title Block.  
 Any Reproduction of this  
 Document or Portions of  
 this Document, Without the  
 Express Written Consent  
 of Triad/Holmes or The  
 City of Bishop, is  
 Prohibited.




DRAFT

PREPARED FOR:  
 CITY OF BISHOP  
 PUBLIC WORKS DEPT.  
 377 WEST LINE STREET  
 BISHOP, CA 93314  
 (760) 873-5863




CITY OF BISHOP  
 WARREN STREET IMPROVEMENTS  
 ACADEMY STREET LAYOUT PLAN 2

DATE: DECEMBER 2013  
 SCALE: AS NOTED  
 DRAWN: MS/SF  
 JOB NO: 04.0542  
 DWG: C21  
 SHEET XX OF




K:\04 Bishop\4-0542 Warren ST\Improvements Plans\SH18-23 N WARREN ST LAYOUT.dwg Dec 31, 2013 - 4:19pm, mschaber

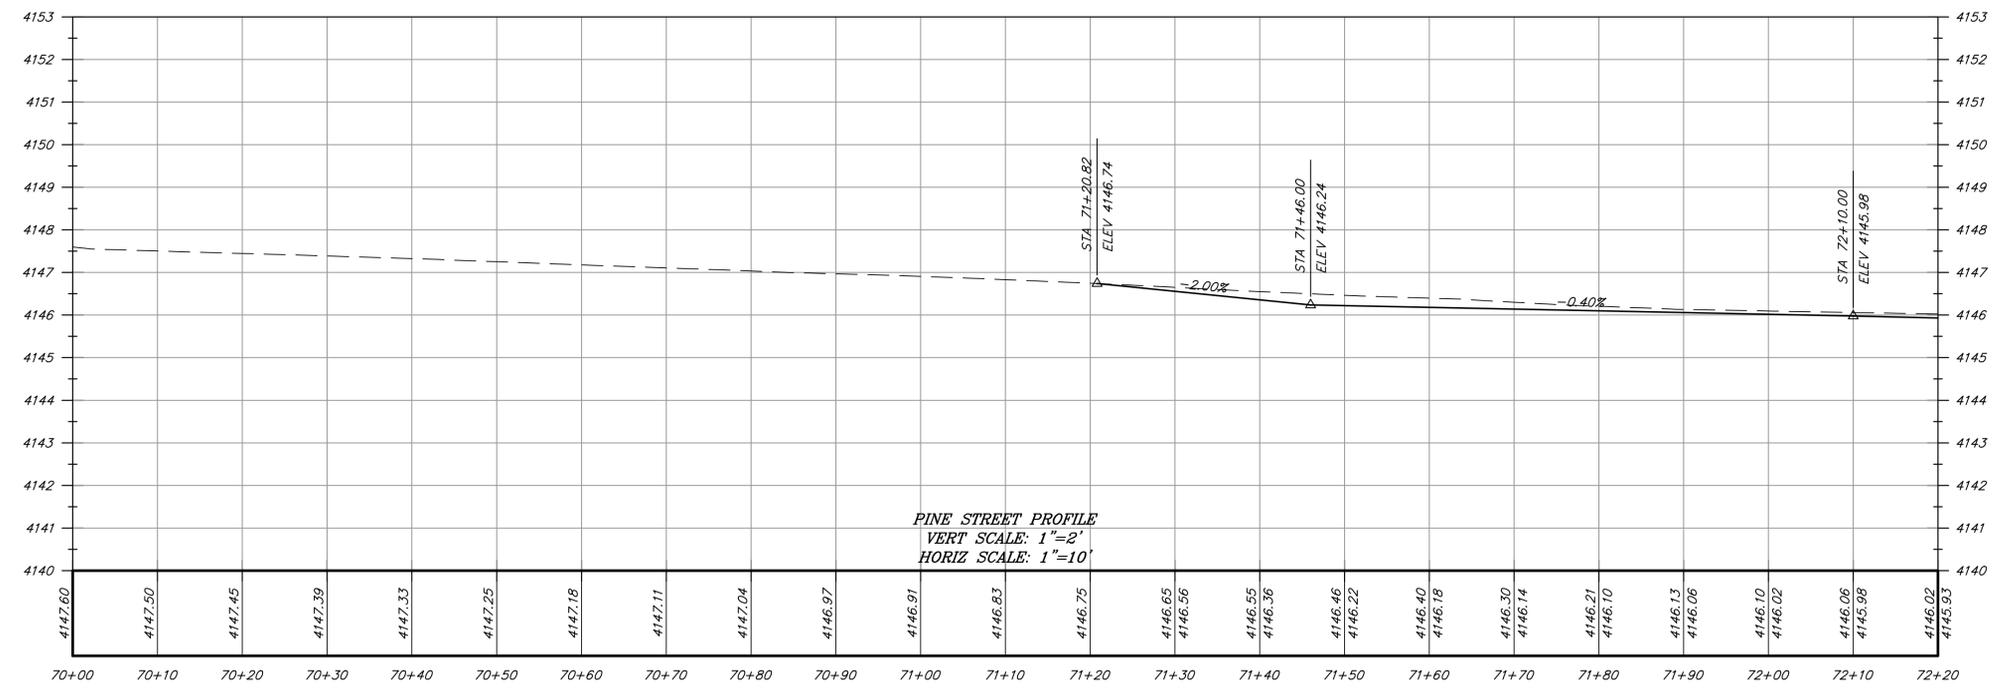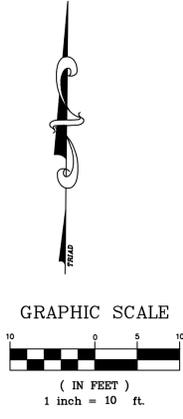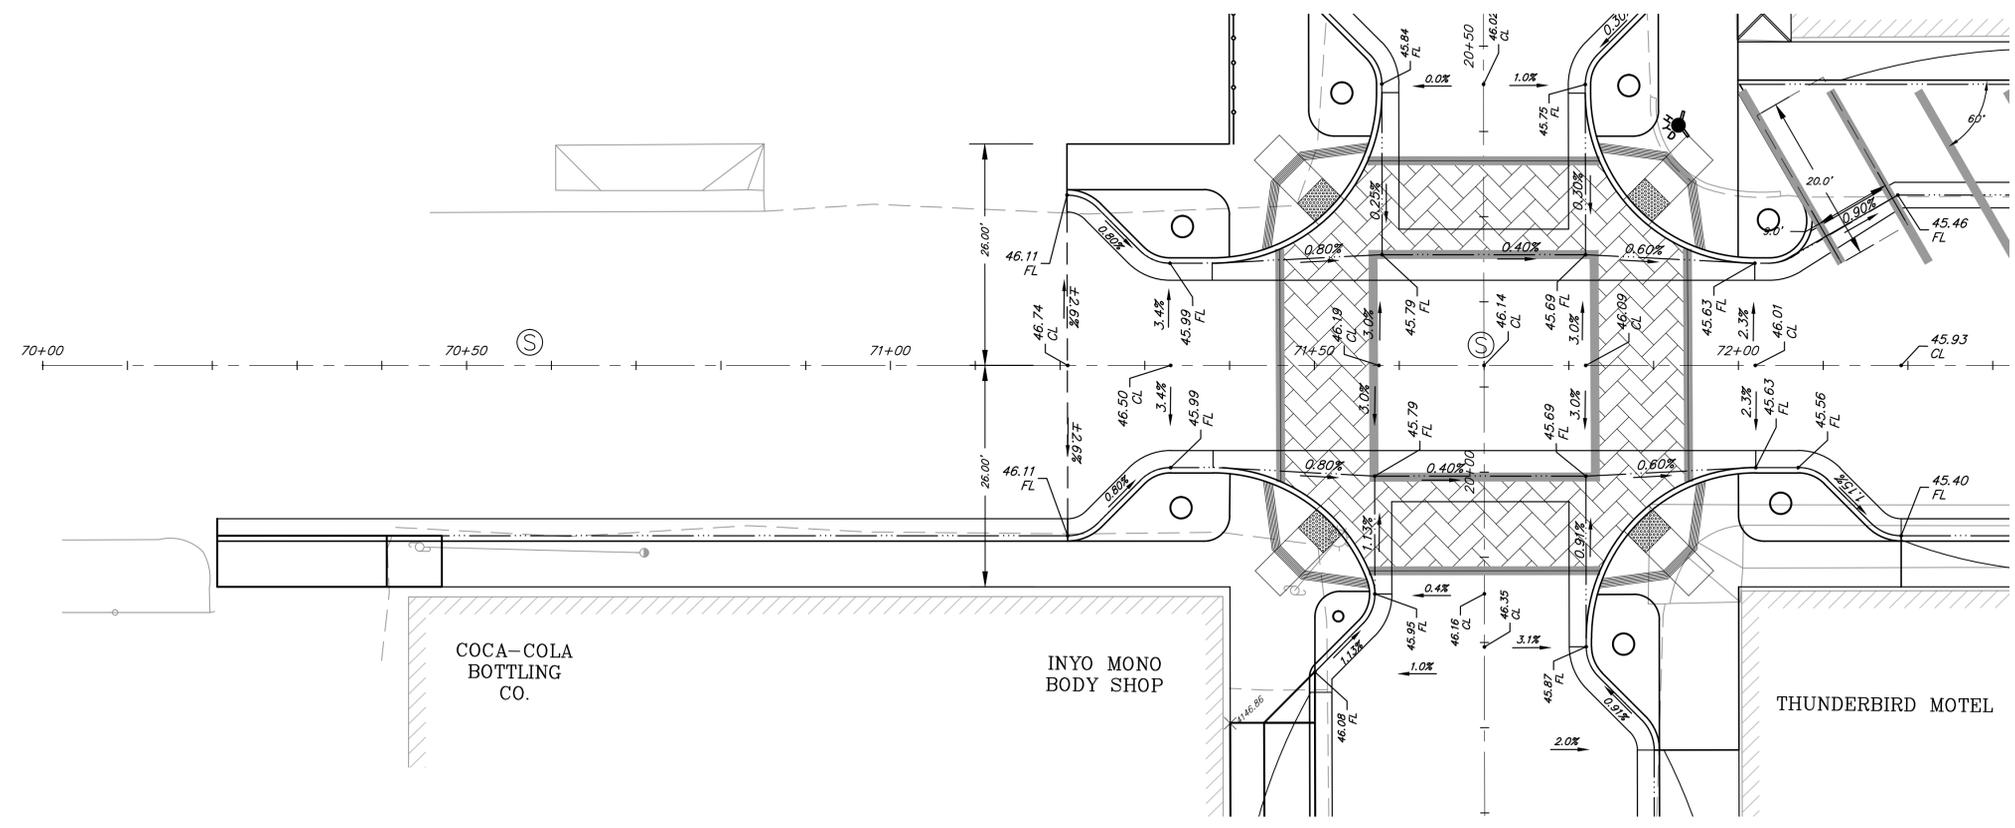

K:\04 Bishop\4-0542 Warren ST\CAD\Improvements Plans\SH18-23 N WARREN ST LAYOUT.dwg Dec 31, 2013 - 4:20pm, mschaber

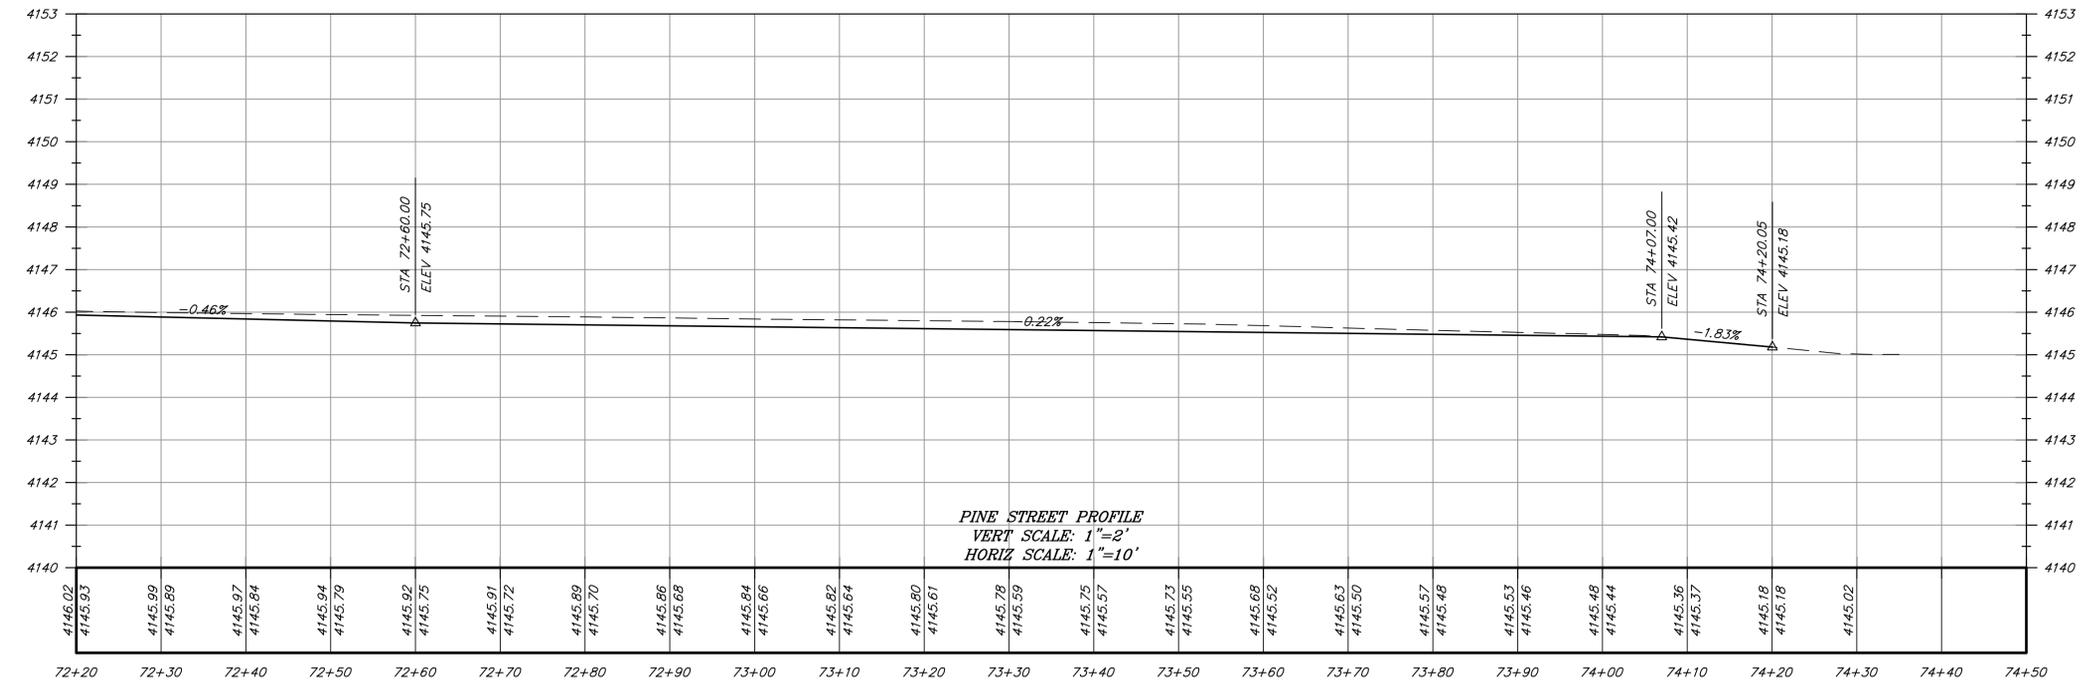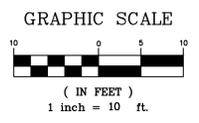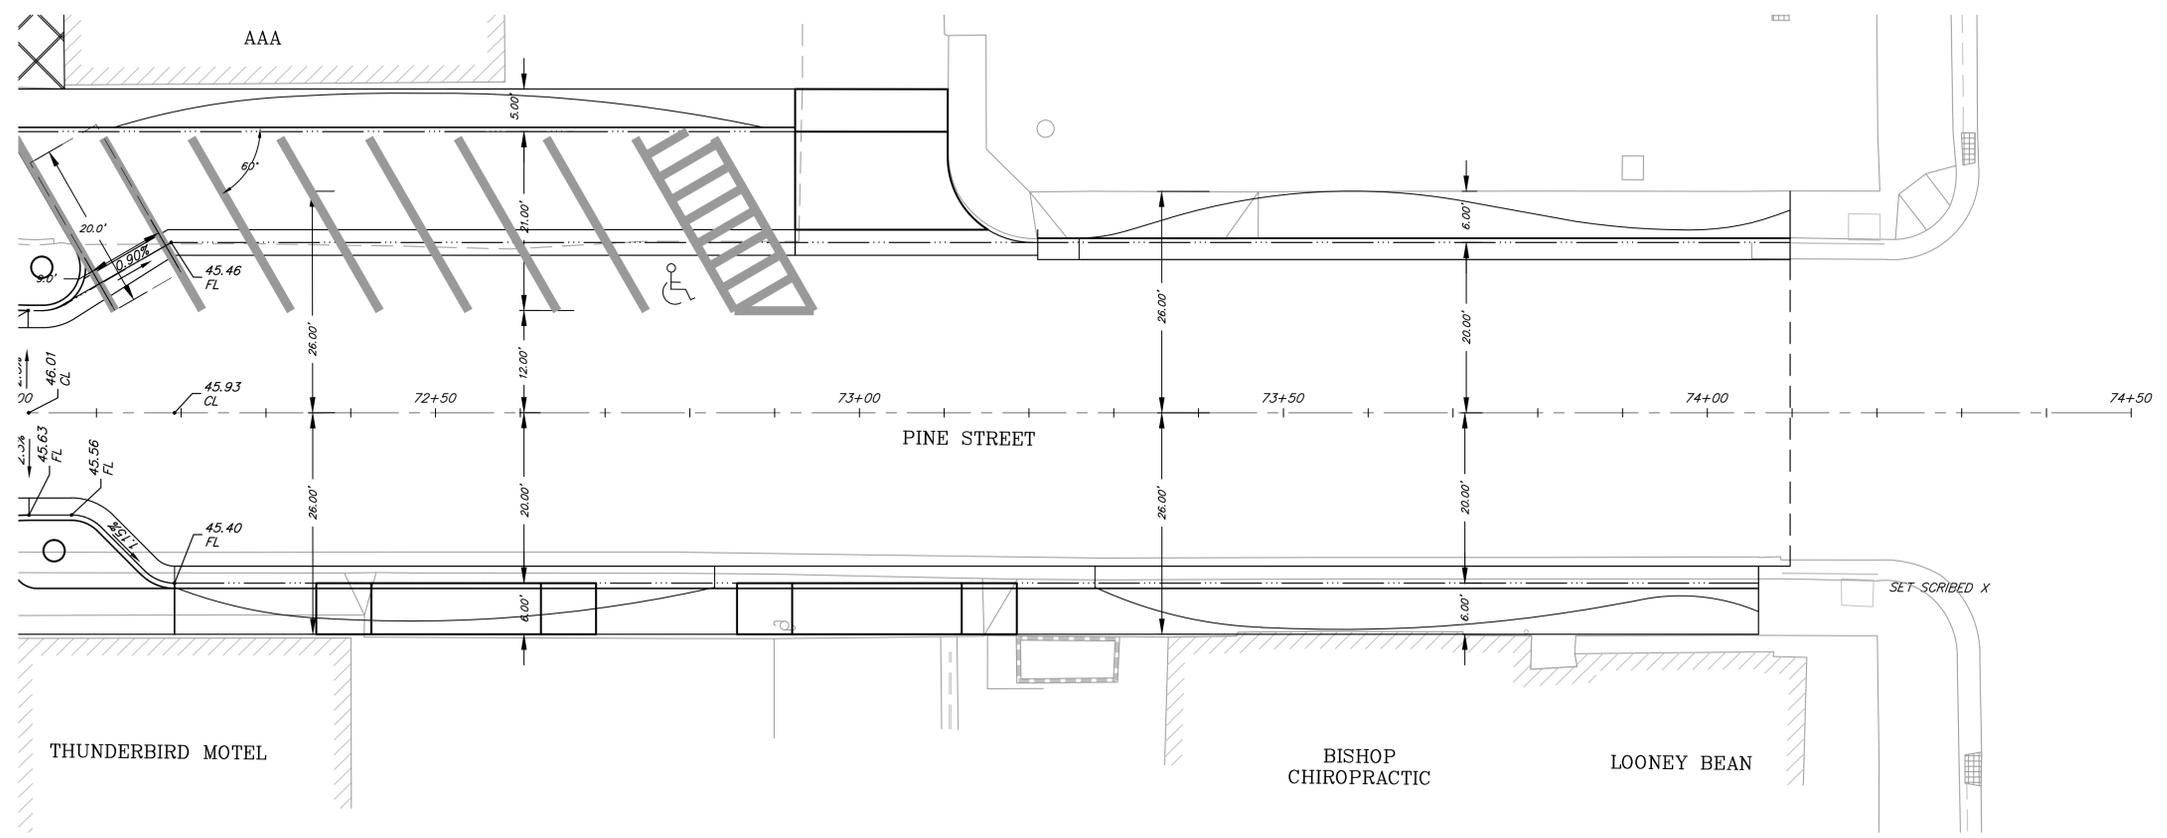

K:\04 Bishop\4-0542 Warren ST\CAD\Improvements Plans\SH18-23 N WARREN ST.LAYOUT.dwg Dec. 31, 2013 - 4:22pm, mschaber

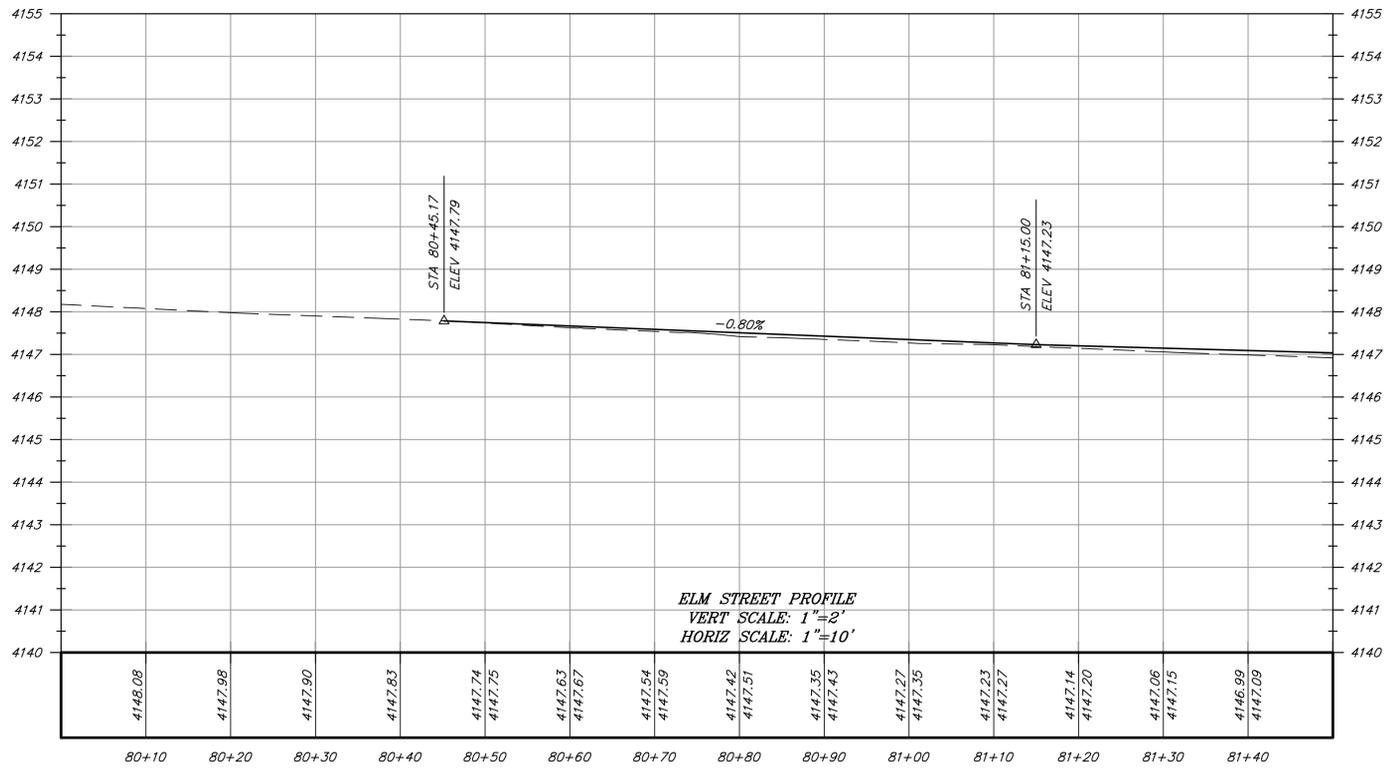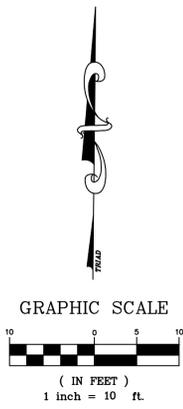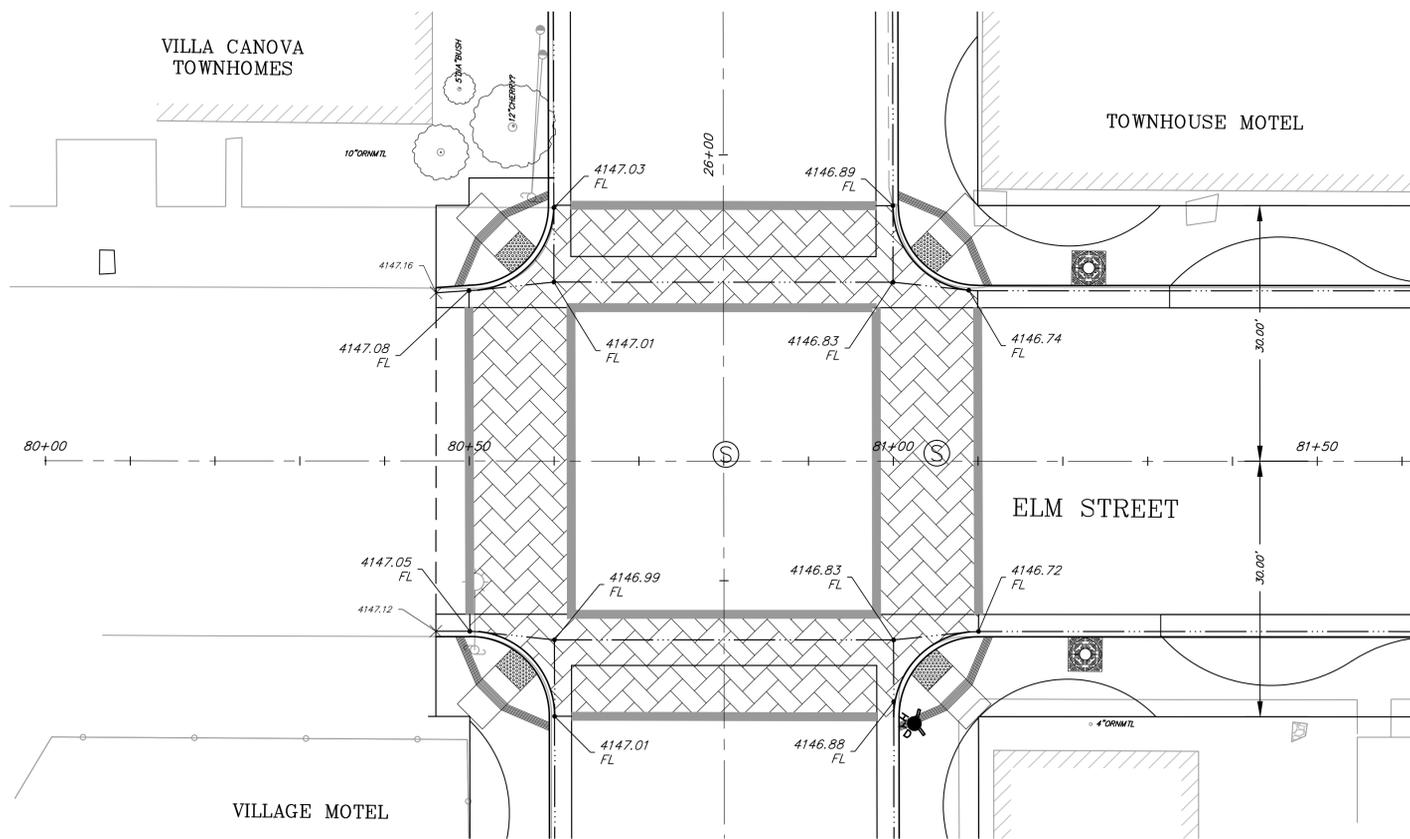

K:\04 Bishop\4-0542 Warren ST\Improvements Plans\SH18-23 N WARREN ST LAYOUT.dwg Jan 10, 2014 - 12:08pm mschaber

**t h a**  
 triad/homes assoc.  
 civil engineering  
 land surveying  
 MAMMOTH LAKES  
 BISHOP  
 NAPA  
 REDWOOD CITY  
 SAN LUIS OBISPO

Copyright (C) 2013 by  
 Triad/Homes, Associates  
 and/or The City of Bishop  
 All Rights Reserved. This  
 Document is Intended Only  
 for Use on the Project  
 Specified in the Title Block.  
 Any Reproduction of this  
 Document or Portions of  
 this Document, Without the  
 Express Written Consent  
 of Triad/Homes, or The  
 City of Bishop, is  
 Prohibited.

**DRAFT**

PREPARED FOR:  
 CITY OF BISHOP  
 PUBLIC WORKS DEPT.  
 377 WEST LINE STREET  
 BISHOP, CA 93314  
 (760) 873-5863




**CITY OF BISHOP**  
**WARREN STREET IMPROVEMENTS**  
 ELM STREET LAYOUT PLAN 1

DATE: JANUARY 2014  
 SCALE: AS NOTED  
 DRAWN: MS/SF  
 JOB NO: 04.0542  
 DWG: **C24**  
 SHEET 24 OF

Copyright (C) 2013 by Triad/Holmes Associates and/or The City of Bishop. All rights reserved. This document is intended only for use on the project specified in the title block. Any reproduction of this document or portions of this document without the expressed written consent of Triad/Holmes or The City of Bishop is prohibited.

DRAFT

PREPARED FOR:  
 CITY OF BISHOP  
 PUBLIC WORKS DEPT.  
 377 WEST LINE STREET  
 BISHOP, CA 93314  
 (760) 873-5863

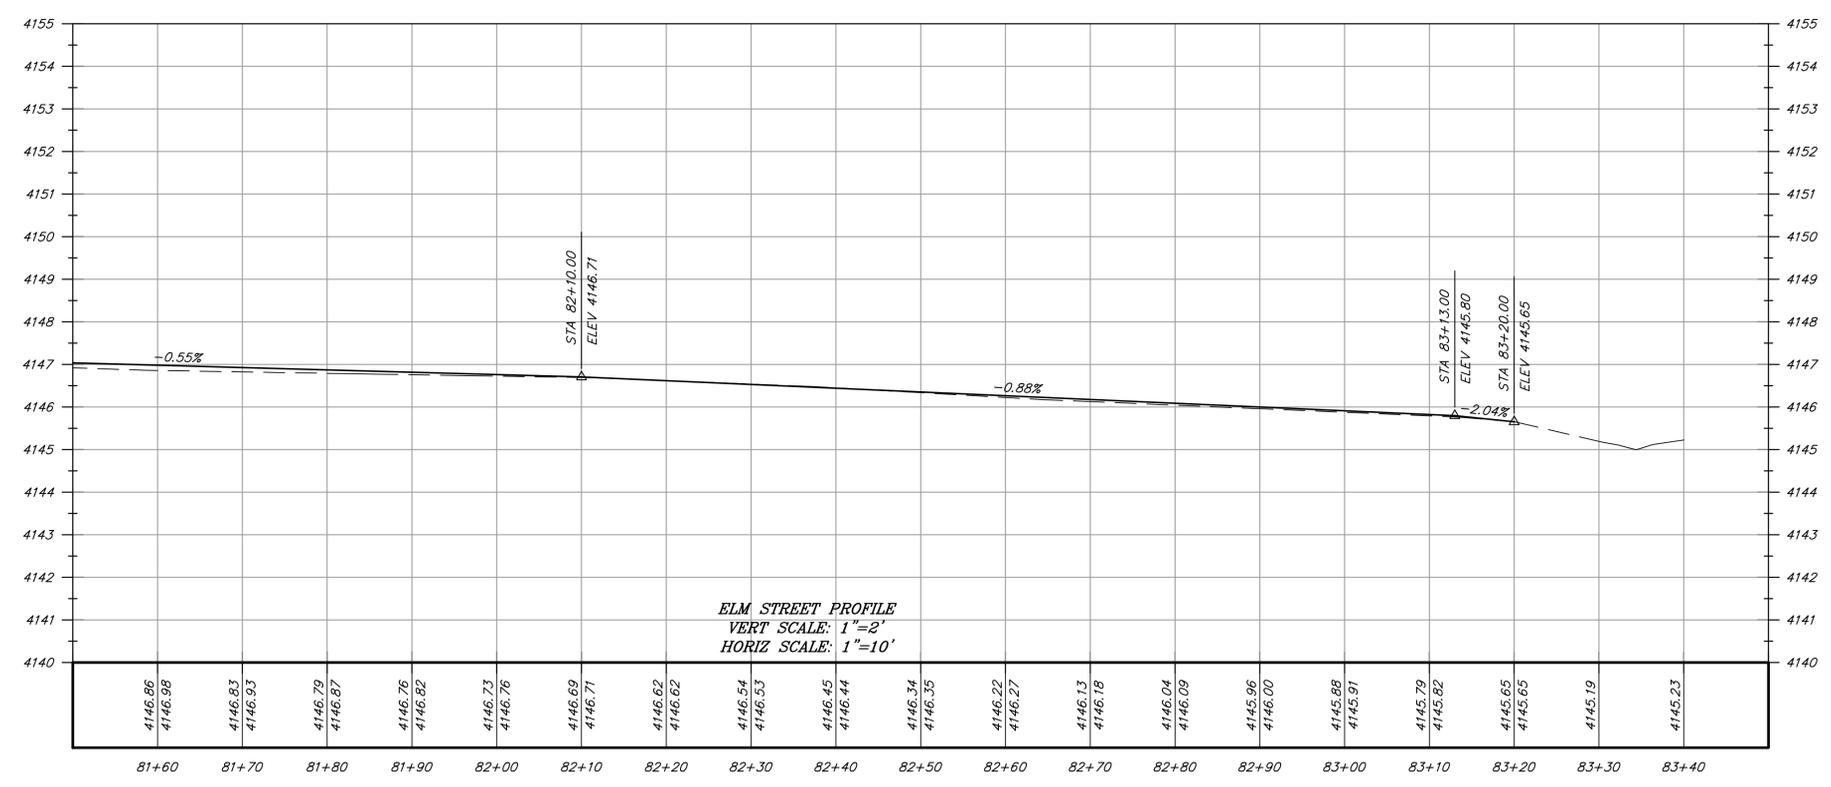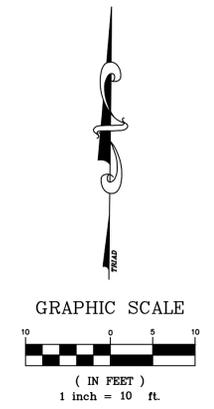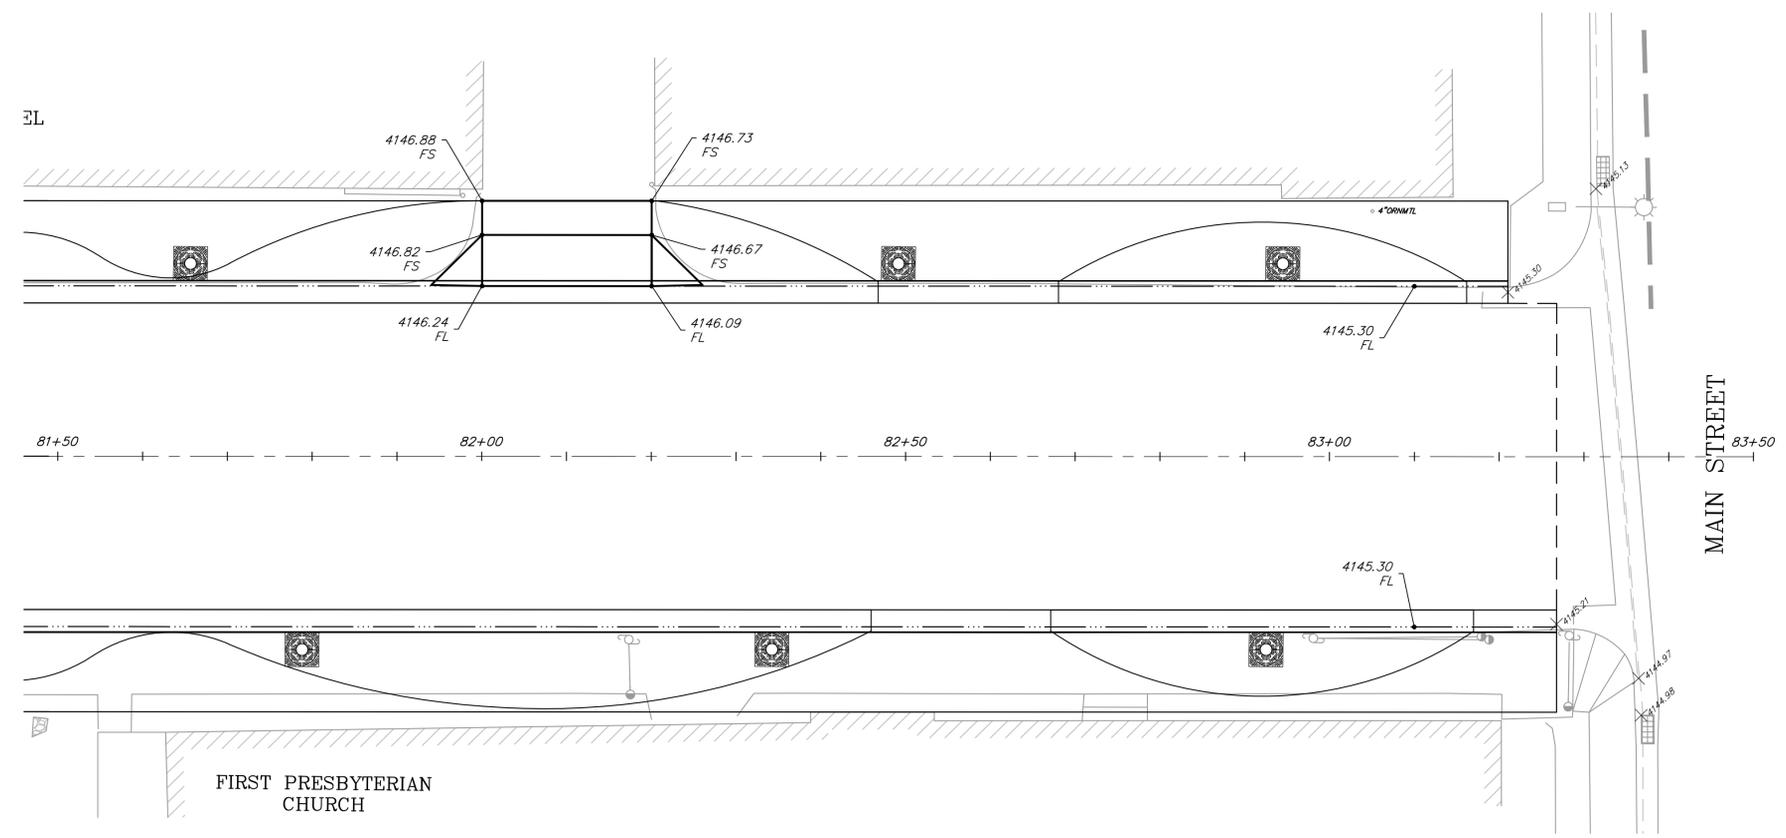

CITY OF BISHOP  
 WARREN STREET IMPROVEMENTS  
 ELM STREET LAYOUT PLAN 2

DATE: JANUARY 2014  
 SCALE: AS NOTED  
 DRAWN: MS/SF  
 JOB NO: 04.0542  
 DWG: C25  
 SHEET 25 OF

K:\04 Bishop\4-0542 Warren St\CAD\Improvements Plans\SH18-23 N WARREN ST LAYOUT.dwg Jan 10, 2014 - 12:08pm mschaber



Copyright (C) 2013 by Triad/Homes Associates and/or The City of Bishop. All Rights Reserved. This Document is Intended Only for Use on the Project Specified in the Title Block. Any Reproduction of this Document or Portions of this Document, Without the Express Written Consent of Triad/Homes or The City of Bishop, is Prohibited.

DRAFT

PREPARED FOR:  
 CITY OF BISHOP  
 PUBLIC WORKS DEPT.  
 377 WEST LINE STREET  
 BISHOP, CA 93314  
 (760) 873-5863

CITY OF BISHOP  
 WARREN STREET IMPROVEMENTS  
 STORM DRAIN PLAN & PROFILE 1

DATE: JANUARY 2014  
 SCALE: 1"=20'  
 DRAWN: MS  
 JOB NO: 04.0542  
 DWG: C26  
 SHEET \_\_\_ OF \_\_\_

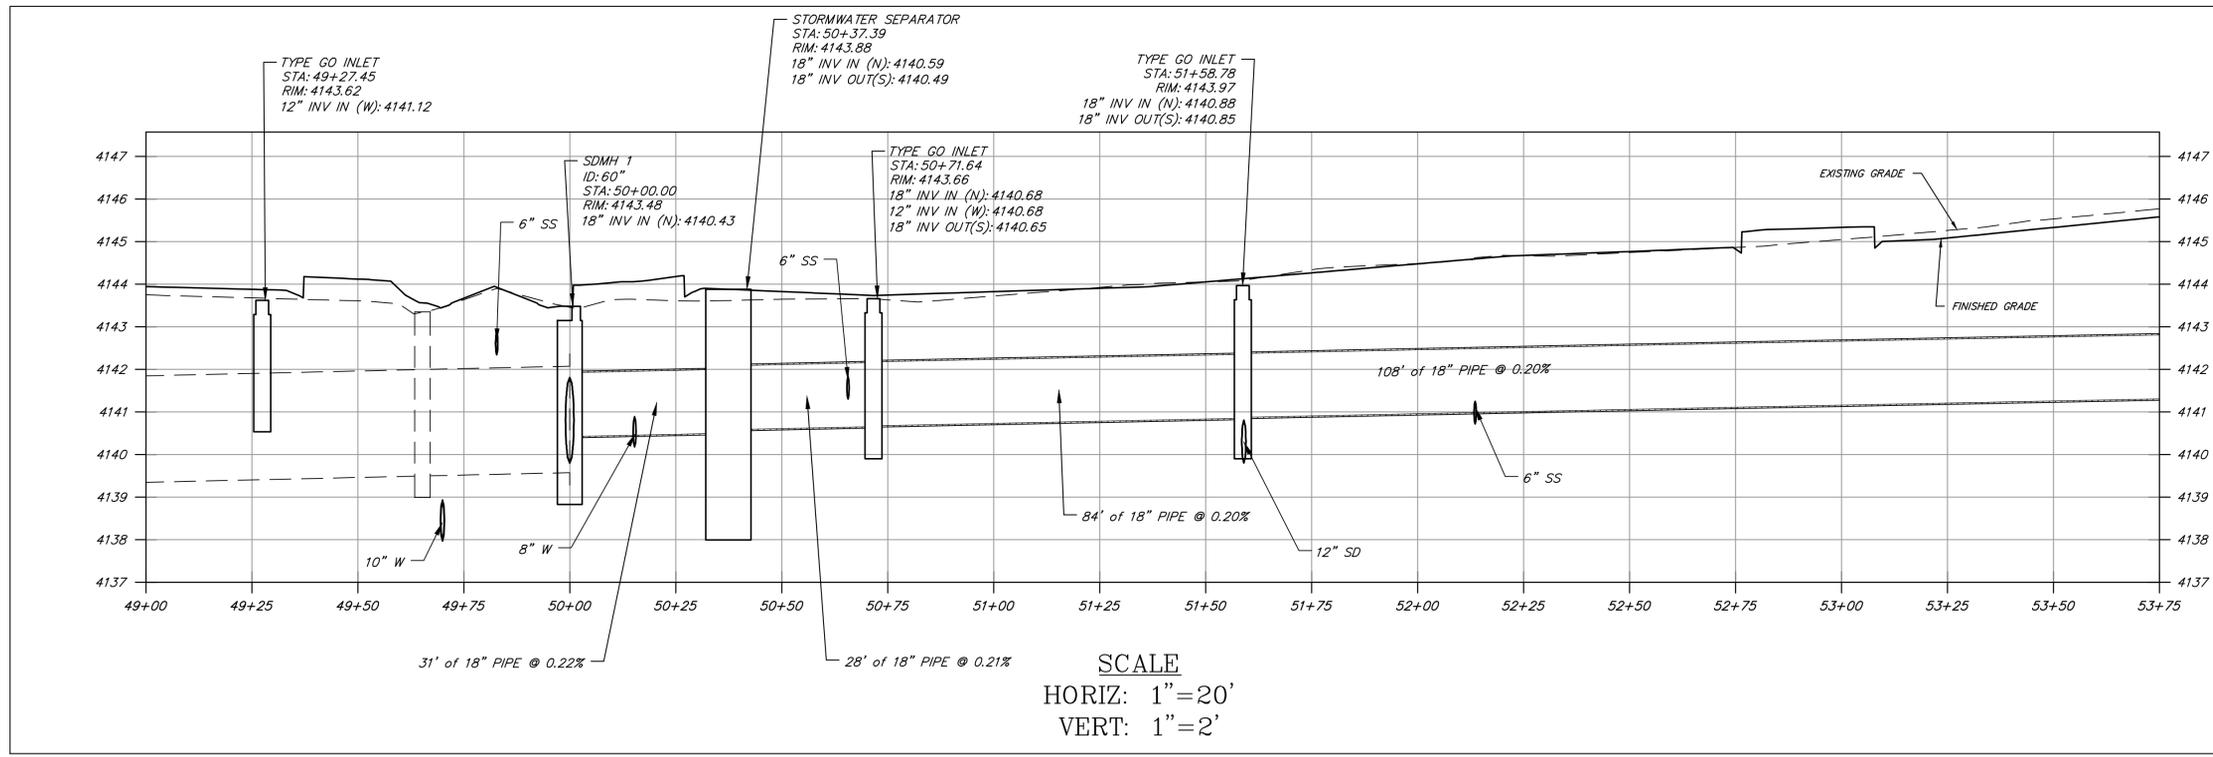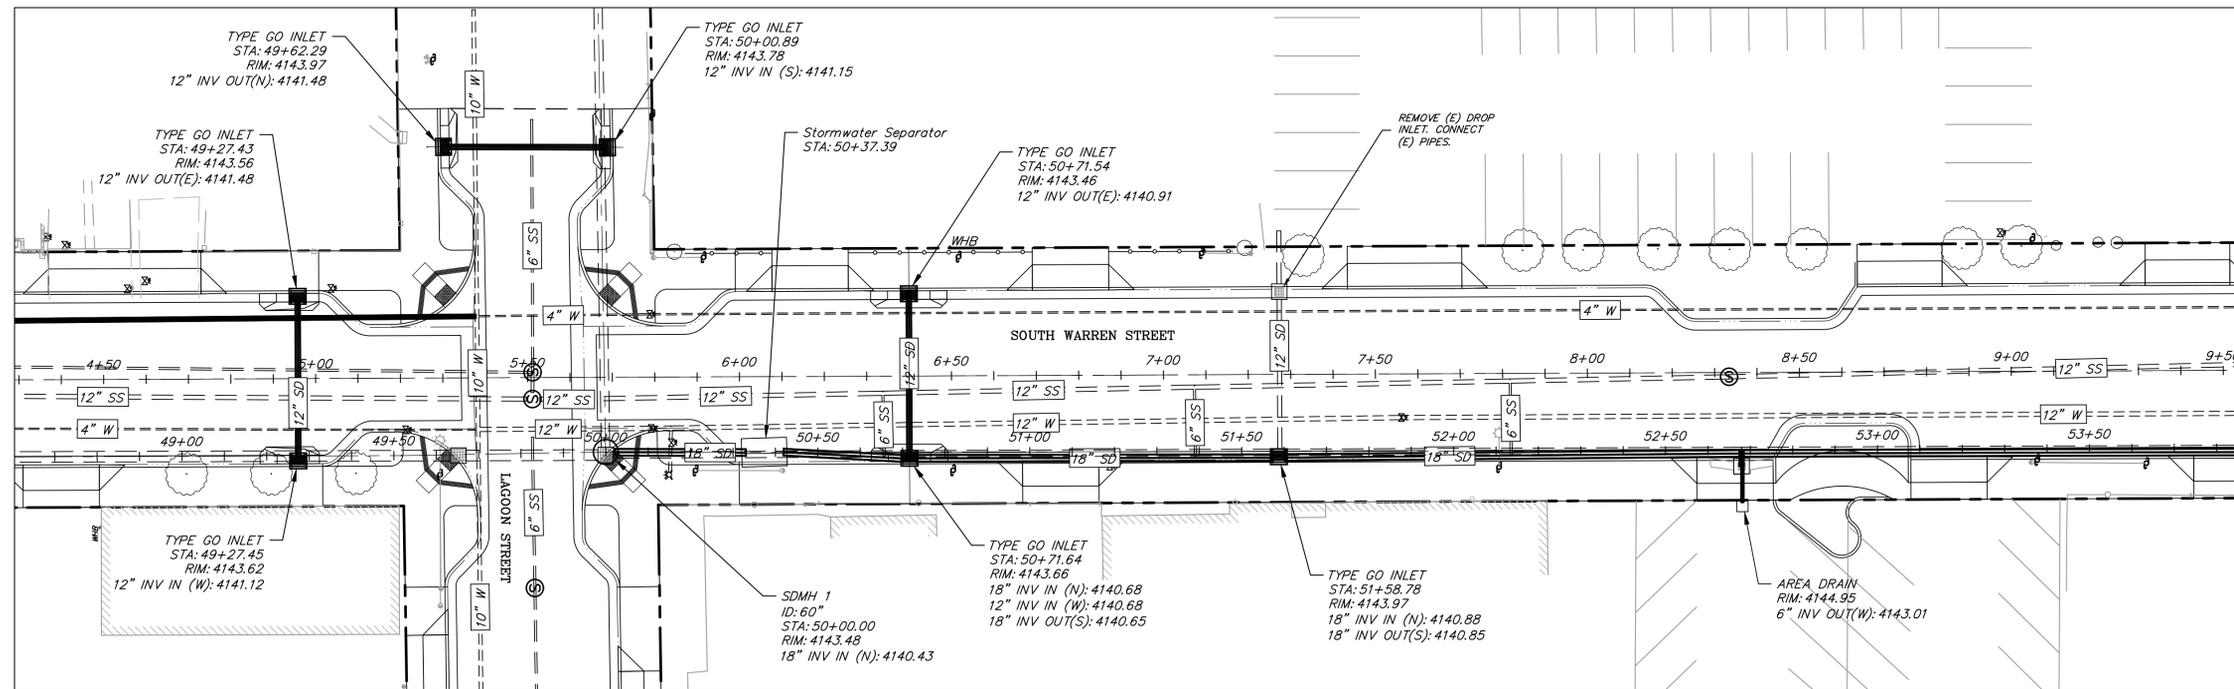

SCALE  
 HORIZ: 1"=20'  
 VERT: 1"=2'

K:\04 Bishop\4-0542 Warren ST\CAD\Improvements Plans\WARREN ST STORM DRAIN.dwg Jan 10, 2014 - 12:03pm, mschaber



Copyright (C) 2013 by Triad/Holmes Associates and/or The City of Bishop. All Rights Reserved. This Document is Intended Only for Use on the Project Specified in the Title Block. Any Reproduction of this Document or Portions of this Document, Without the Express Written Consent of Triad/Holmes Associates or The City of Bishop, is Prohibited.

DRAFT

PREPARED FOR:  
 CITY OF BISHOP  
 PUBLIC WORKS DEPT.  
 377 WEST LINE STREET  
 BISHOP, CA 93514  
 (760) 873-5863

CITY OF BISHOP  
 WARREN STREET IMPROVEMENTS  
 STORM DRAIN PLAN & PROFILE 2

DATE: JANUARY 2014  
 SCALE: 1"=20'  
 DRAWN: MS  
 JOB NO: 04.0542  
 DWG: C27  
 SHEET: \_\_\_ OF \_\_\_

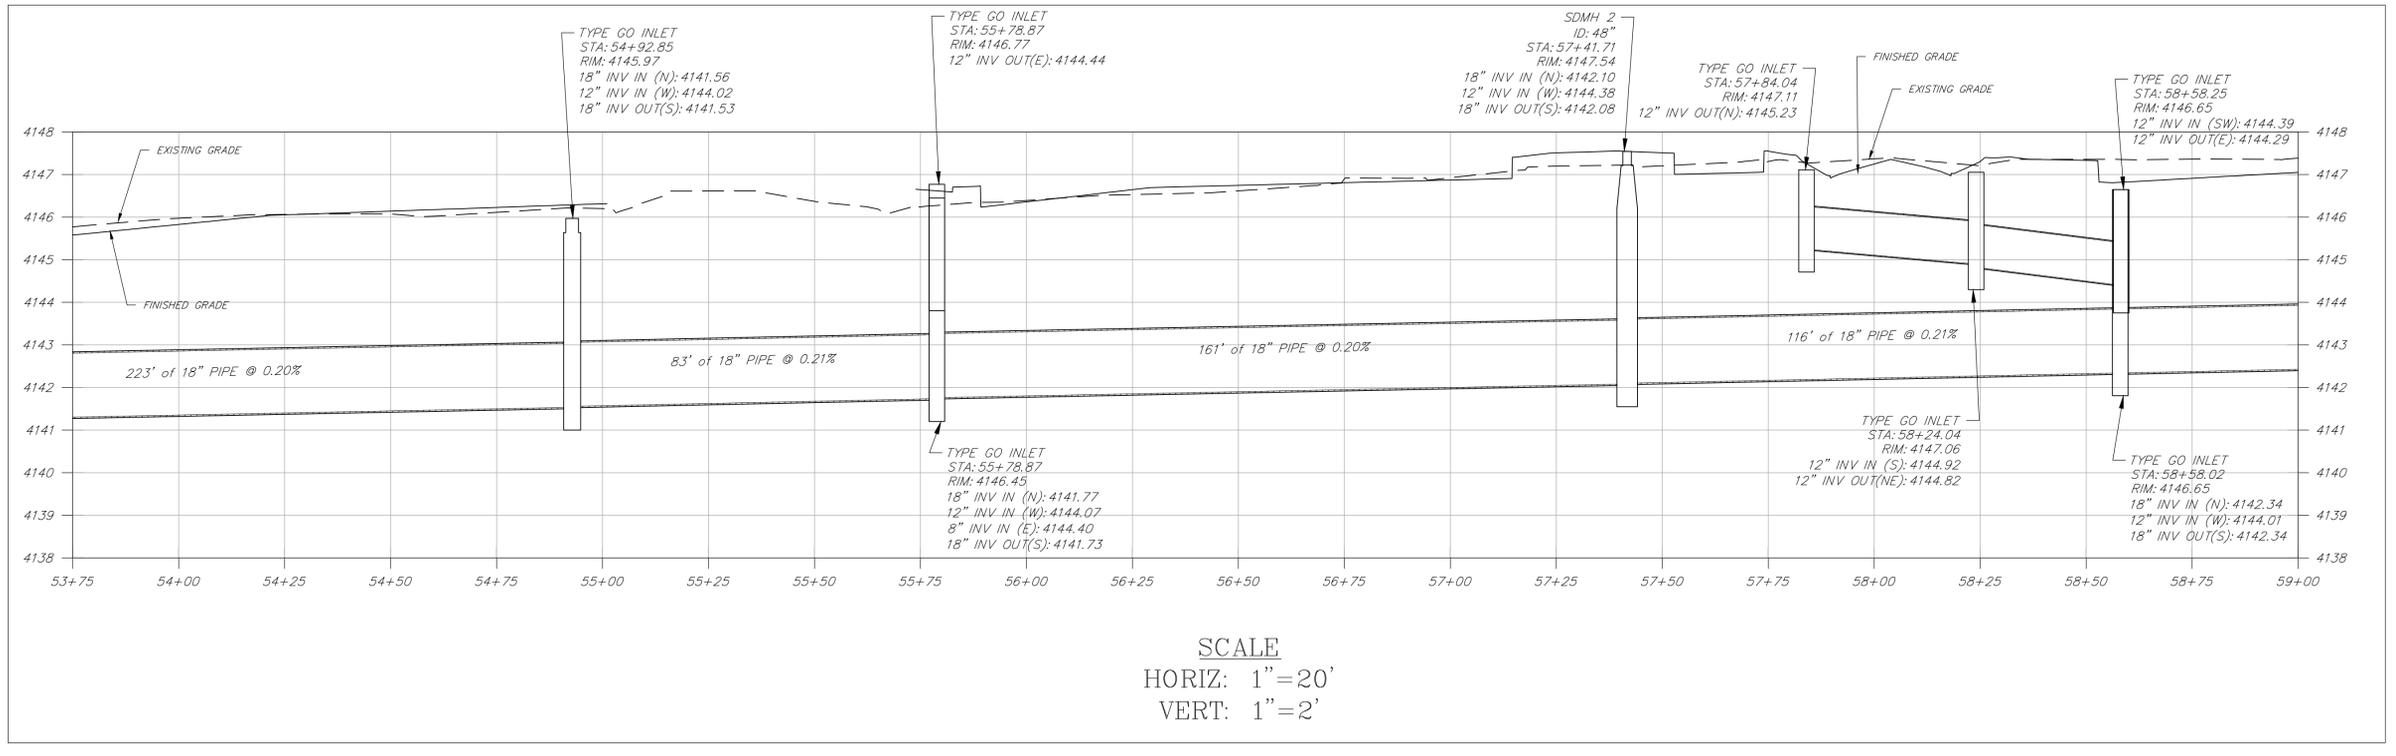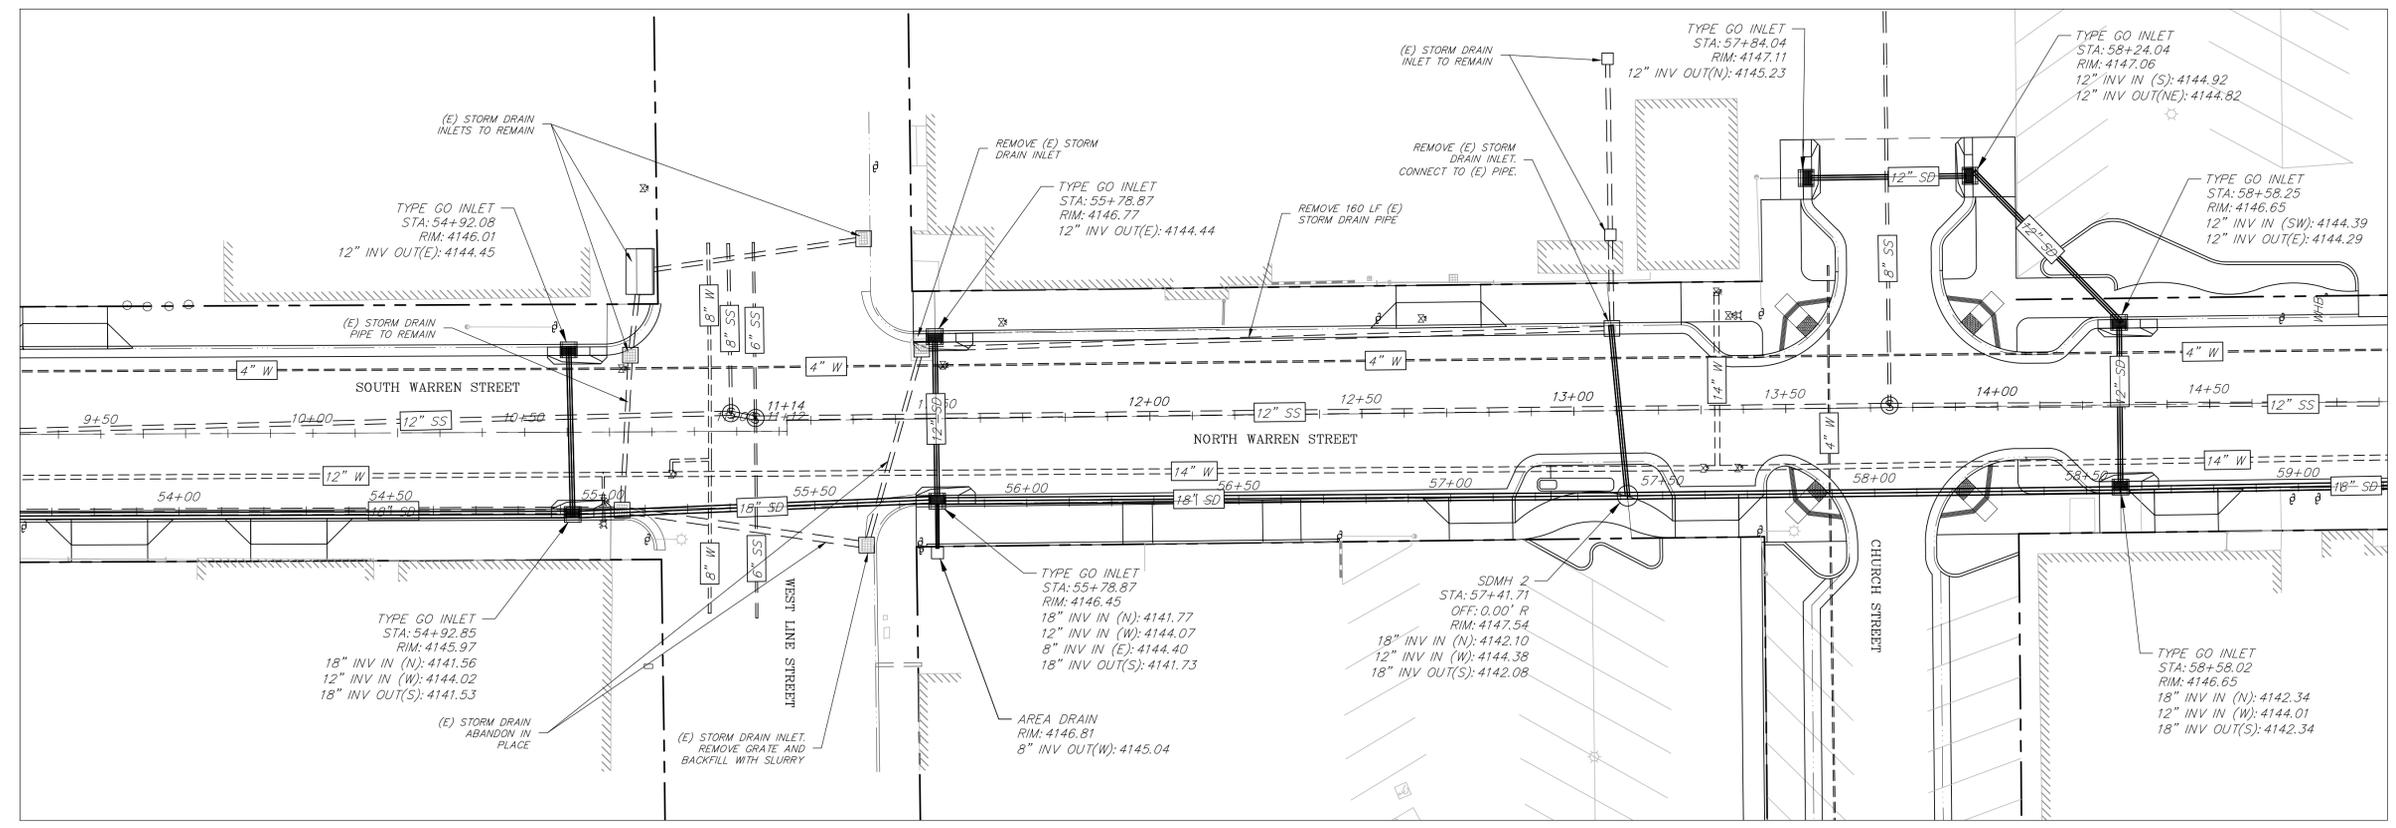

SCALE  
 HORIZ: 1"=20'  
 VERT: 1"=2'

K:\04\_Bishop\4-0542 Warren ST\CAD\Improvements Plans\WARREN ST STORM DRAIN.dwg Jan 10, 2014 - 12:02pm, mschaber




Copyright (C) 2013 by Triad/Holmes Associates and/or The City of Bishop. All Rights Reserved. This Document is Intended Only for Use on the Project Specified in the Title Block. Any Reproduction of this Document or Portions of this Document Without the Express Written Consent of Triad/Holmes Associates or The City of Bishop is Prohibited.

DRAFT

PREPARED FOR:  
 CITY OF BISHOP  
 PUBLIC WORKS DEPT.  
 377 WEST LINE STREET  
 BISHOP, CA 93514  
 (760) 873-5863


CITY OF BISHOP  
 WARREN STREET IMPROVEMENTS  
 STORM DRAIN PLAN & PROFILE 3

DATE: JANUARY 2014  
 SCALE: 1"=20'  
 DRAWN: MS  
 JOB NO: 04.0542  
 DWG: C28  
 SHEET \_\_\_ OF \_\_\_

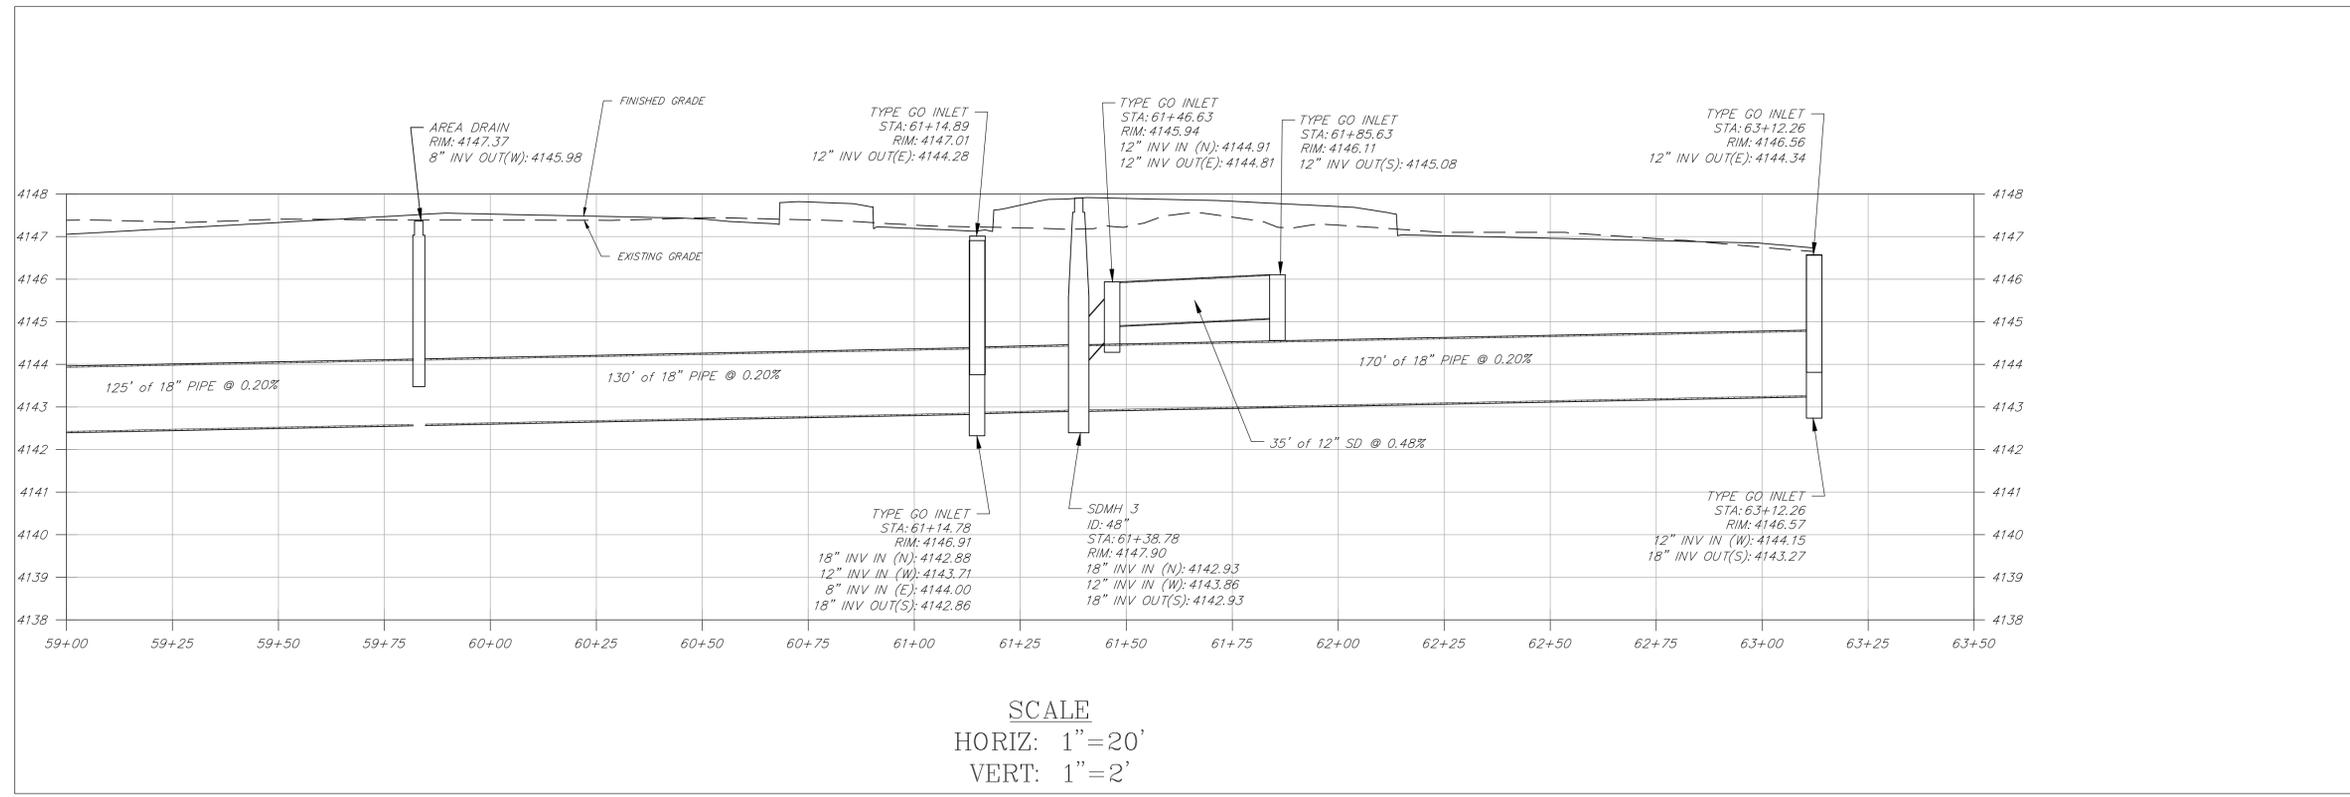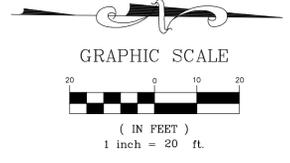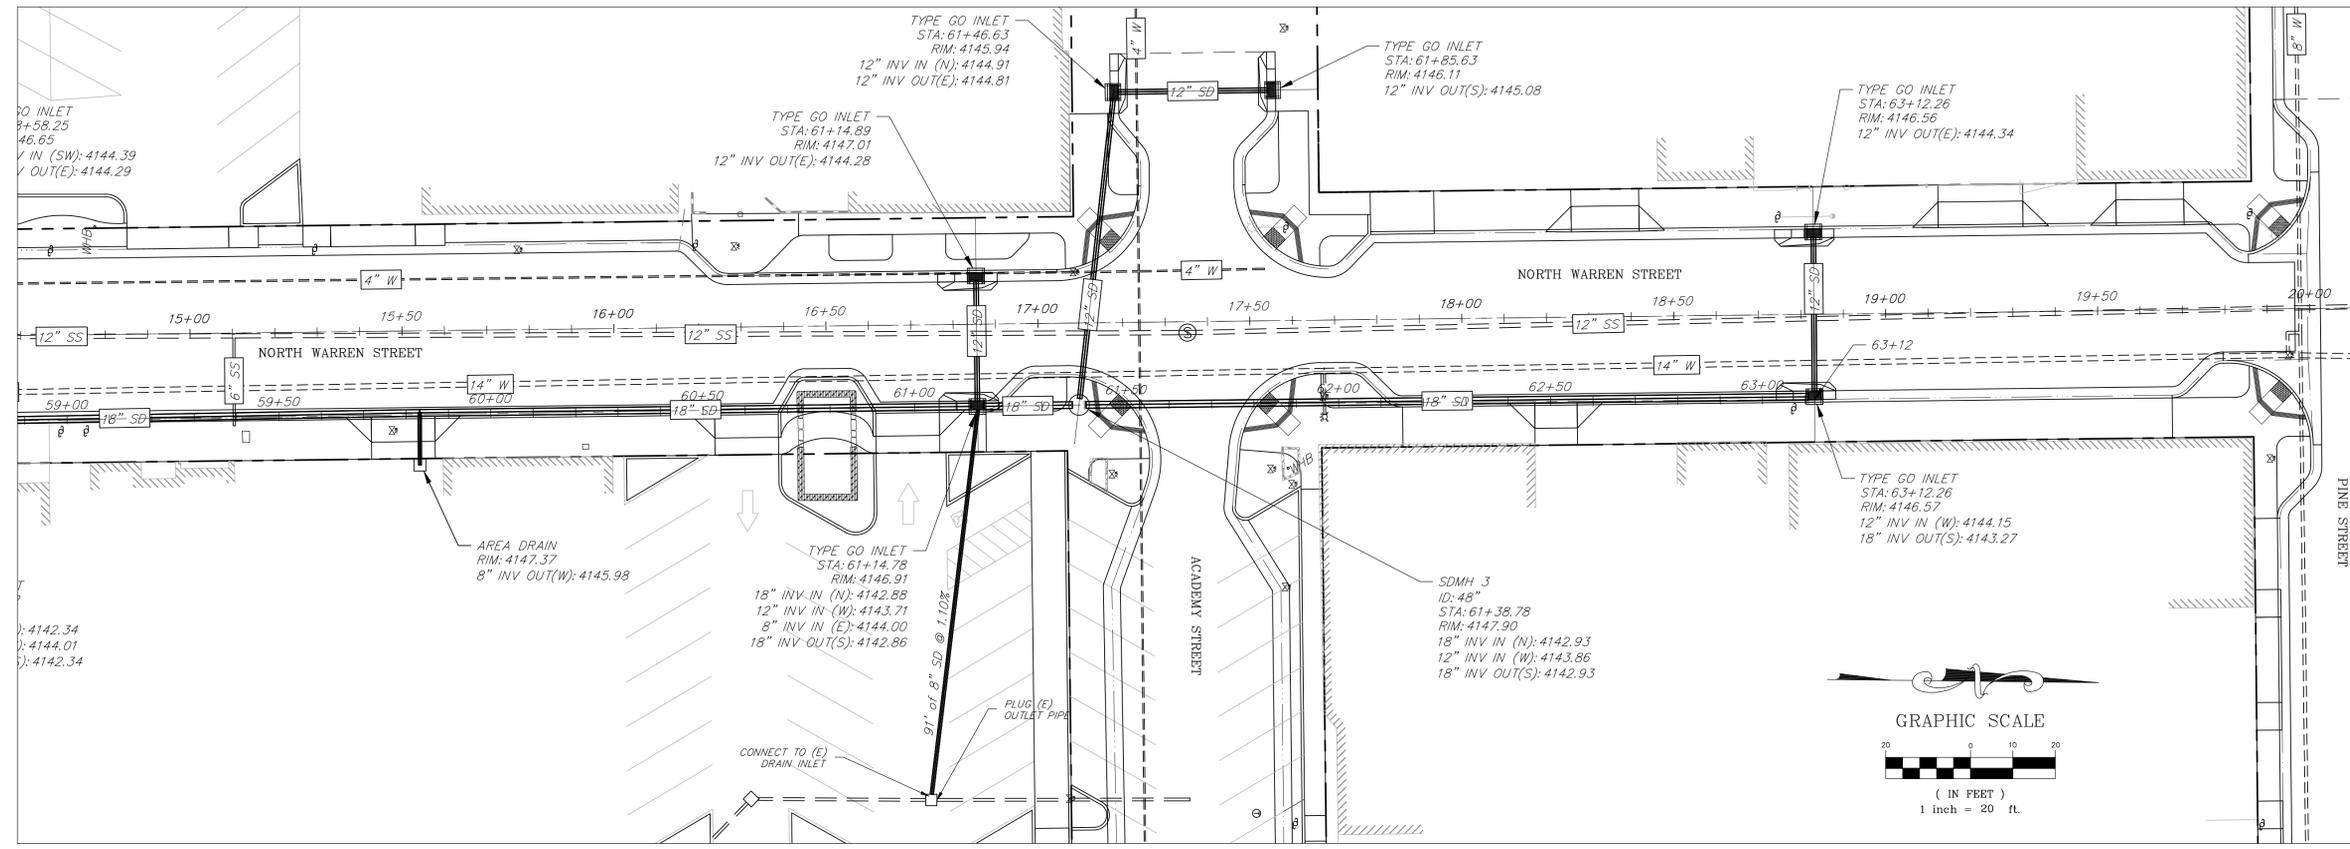


SCALE  
 HORIZ: 1"=20'  
 VERT: 1"=2'


K:\04 Bishop\4-0542 Warren ST\CAD\Improvements Plans\WARREN ST STORM DRAIN.dwg Jan 10, 2014 - 12:02pm, mschaber

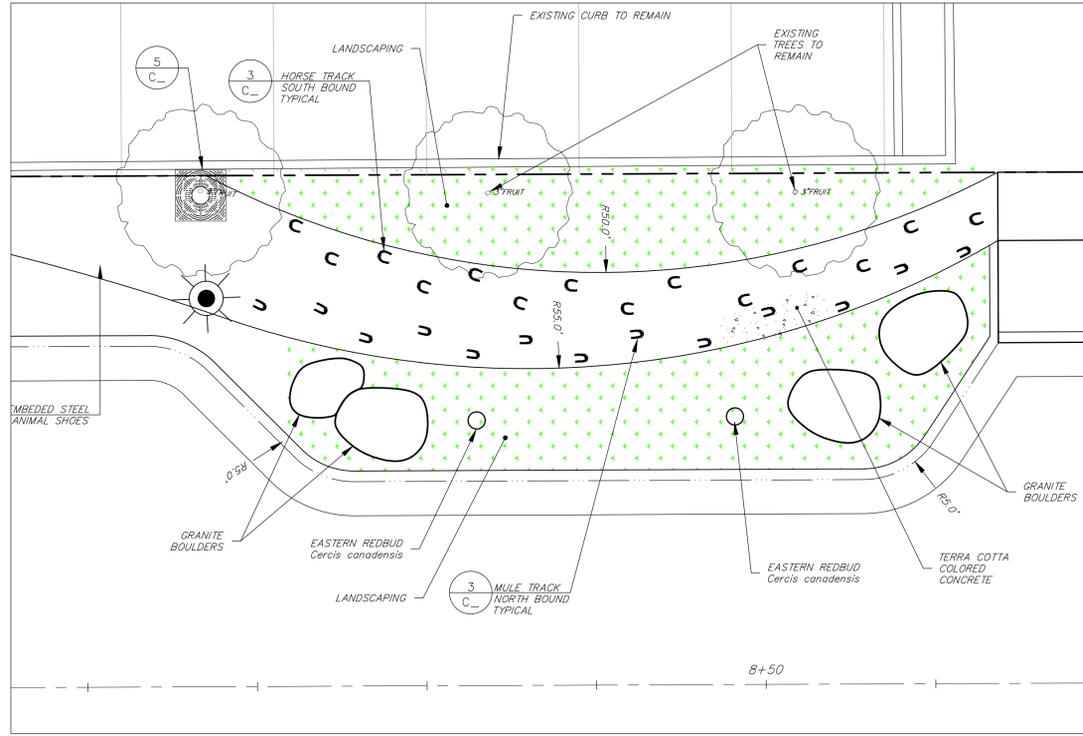


CITY OF BISHOP  
PUBLIC WORKS SHOP  
POCKET PARK DETAIL

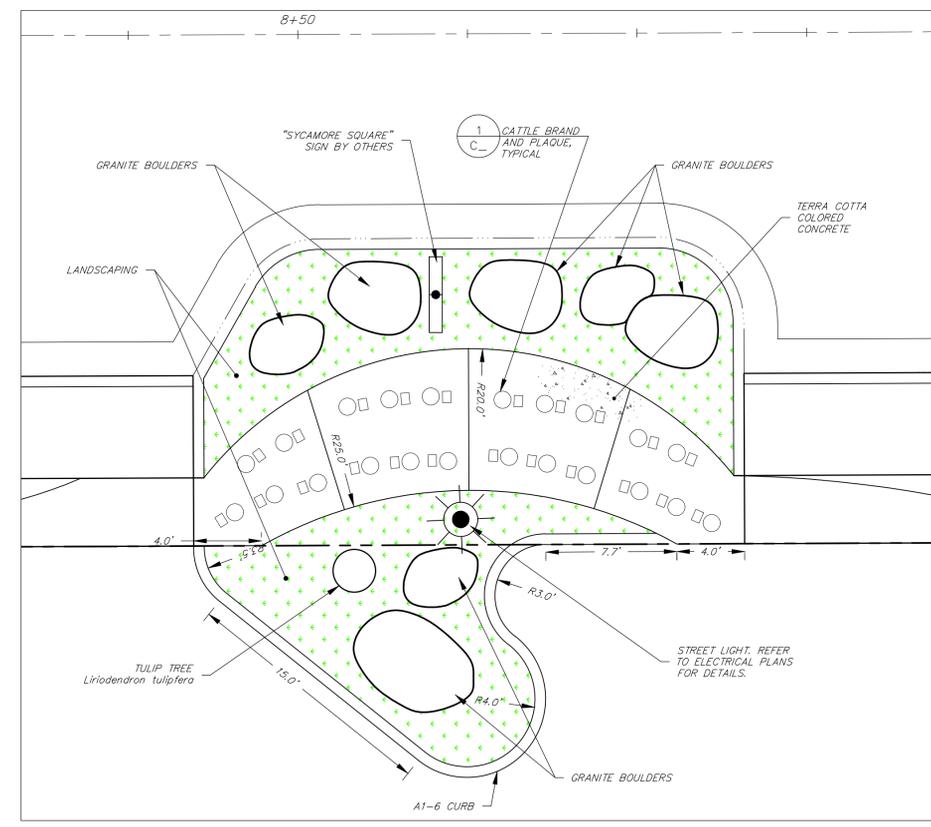




SYCAMORE SQUARE  
POCKET PARK DETAIL

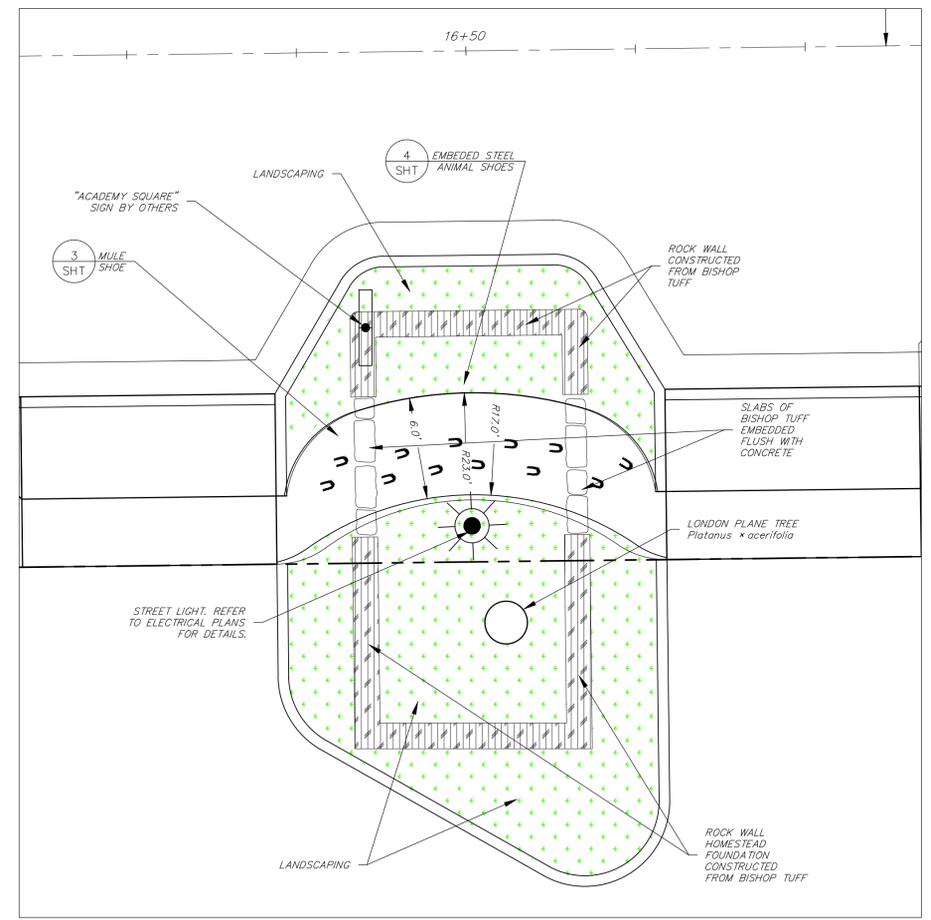

ACADEMY SQUARE  
POCKET PARK DETAIL

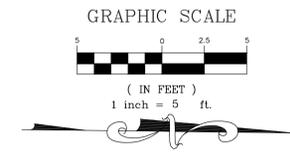


K:\04 Bishop 4-0542 Warren St CAD Improvements Plans\WARREN ST DETAIL.dwg Jan 10, 2014 - 11:17am, mschaber

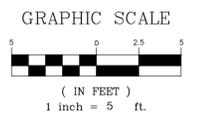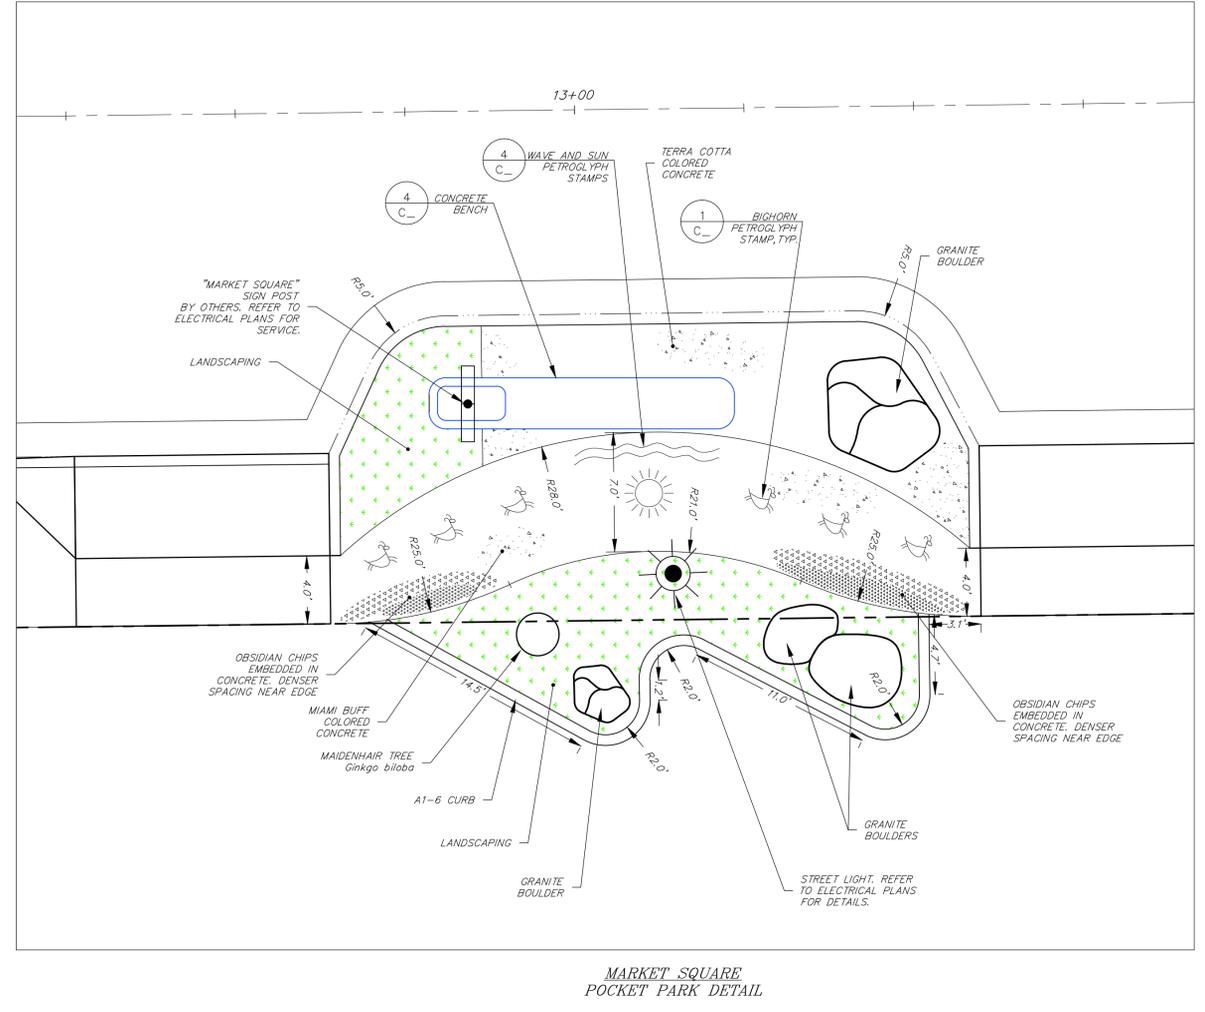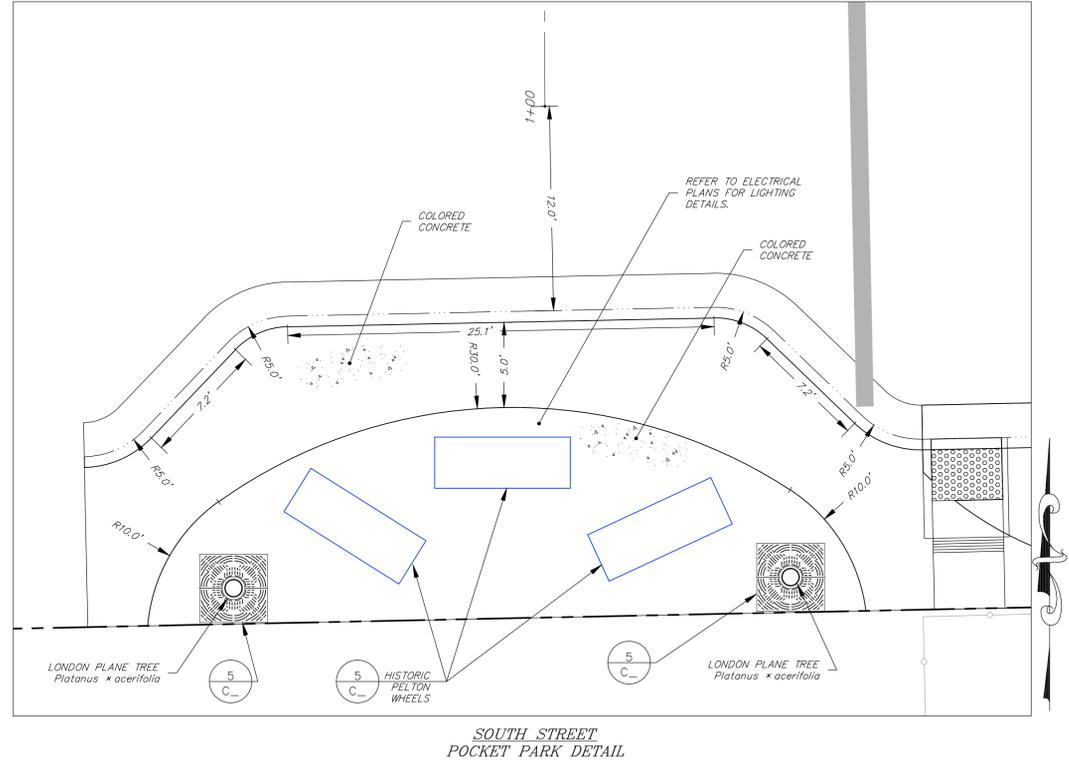


K:\04 Bishop\4-0542 Warren ST\Improvements Plans\WARREN ST DETAIL.dwg Jan 10, 2014 - 11:29am, mschaber



K:\City Bishop\14-0542 Warren St\CAD\Improvements Plans\WARREN ST DETAILS.dwg Jan 10, 2014 11:29am msc:shelton

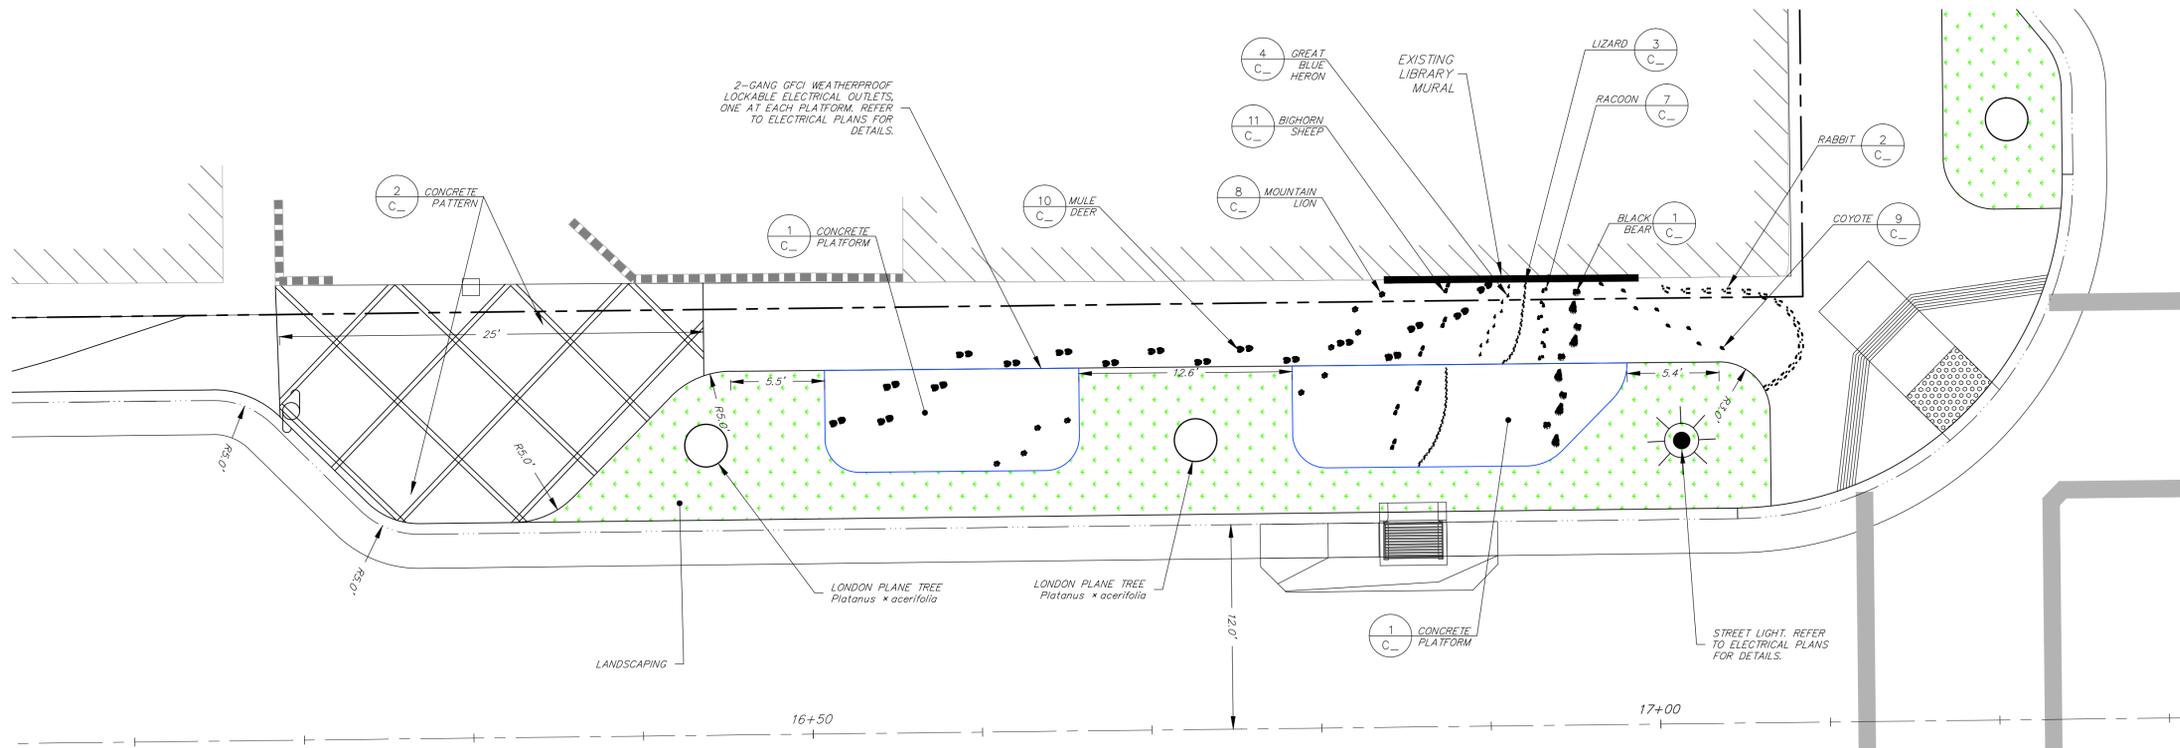

INYO COUNTY LIBRARY  
POCKET PARK DETAIL

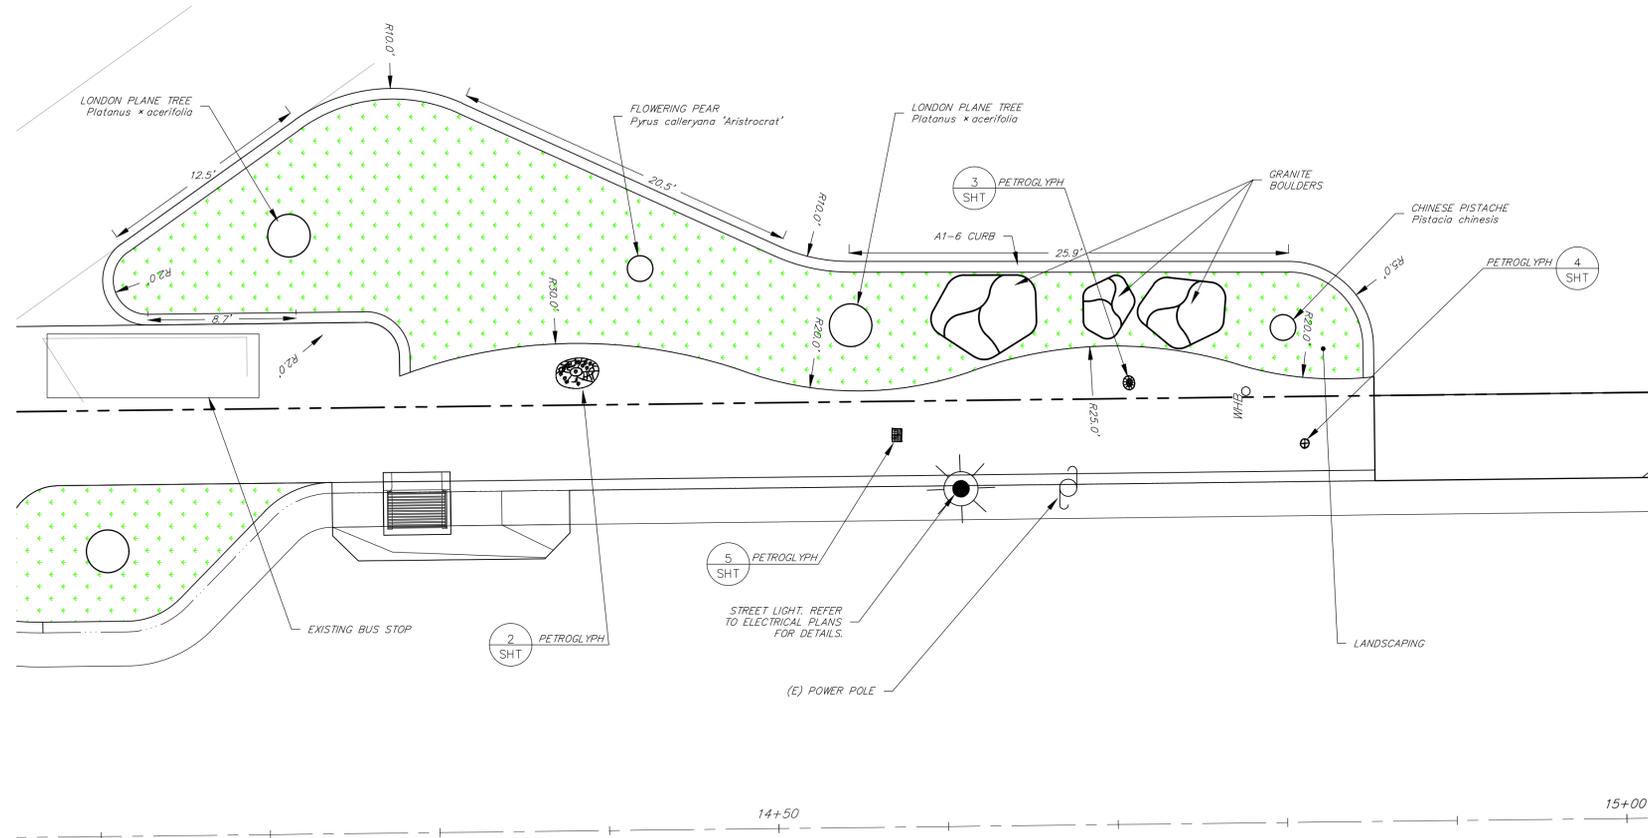

CHURCH STREET  
POCKET PARK DETAIL

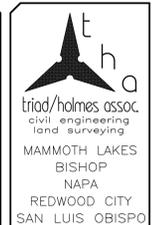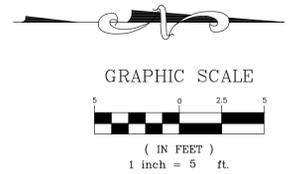

triad/holmes assoc.  
civil engineering  
land surveying  
MAMMOTH LAKES  
BISHOP  
NAPA  
REDWOOD CITY  
SAN LUIS OBISPO


Copyright (C) 2013 by  
Triad/Holmes Associates  
and/or The City of Bishop  
All Rights Reserved. This  
Document is intended only  
for use on the project  
specified in the title block.  
Any reproduction of this  
document by portions of  
this document, without the  
expressed written consent  
of Triad/Holmes or The  
City of Bishop, is  
prohibited.

**DRAFT**

PREPARED FOR:  
CITY OF BISHOP  
PUBLIC WORKS DEPT.  
377 WEST LINE STREET  
BISHOP, CA 93514  
(760) 873-5863

CITY OF BISHOP  
WARREN STREET IMPROVEMENTS  
POCKET PARK DETAILS 3


DATE	JANUARY 2014
SCALE	AS NOTED
DRAWN	MS
JOB NO.	04,0542
DWG	C31
SHEET	OF

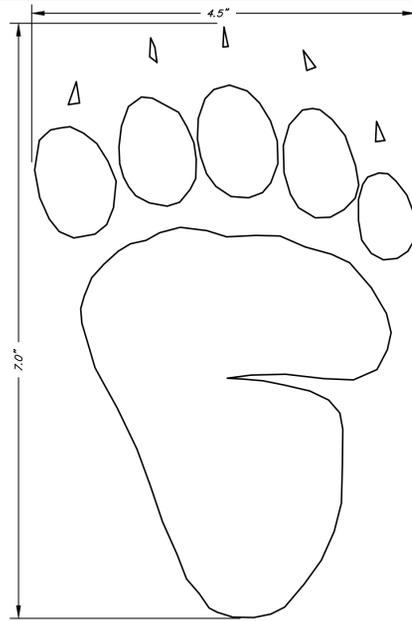


1 BLACK BEAR  
LEFT REAR




BLACK BEAR  
RIGHT REAR

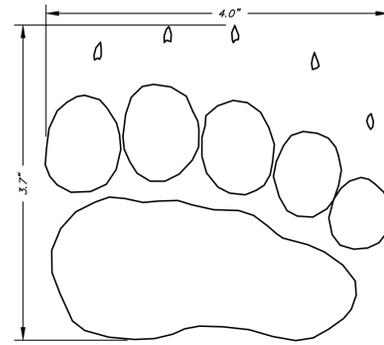


BLACK BEAR  
LEFT FRONT

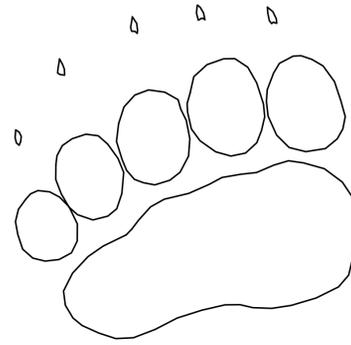


BLACK BEAR  
RIGHT FRONT

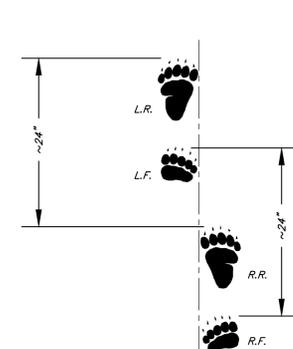


BLACK BEAR SPACING

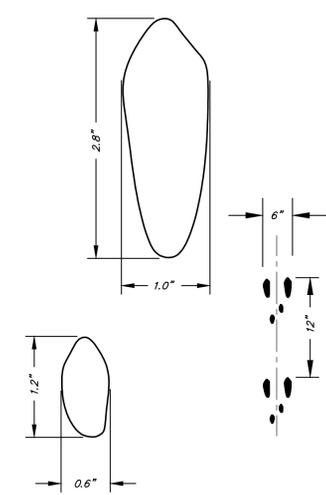


2 COTTONTAIL RABBIT

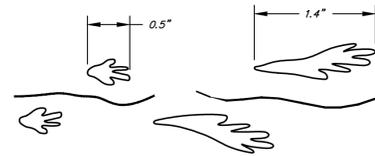


3 LIZARD

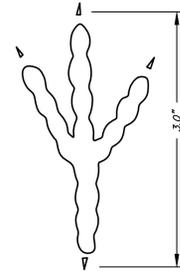



4 GREAT BLUE  
HERON

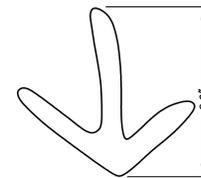



5 QUAIL

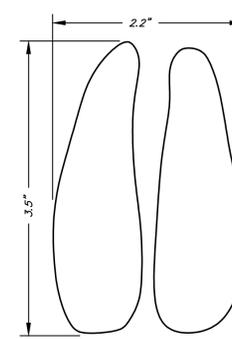



6 BIGHORN SHEEP

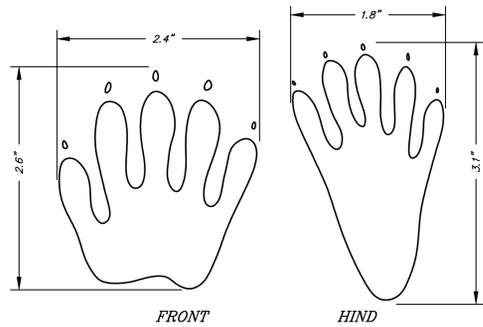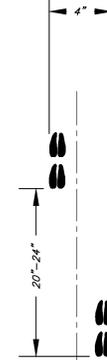



7 RACOON

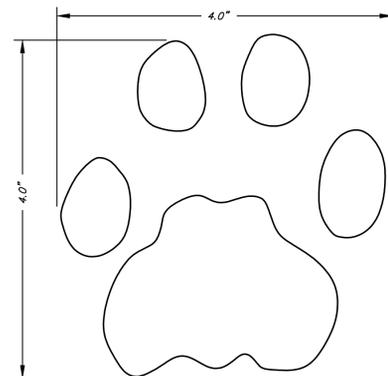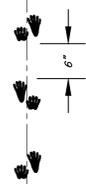



8 MOUNTAIN LION

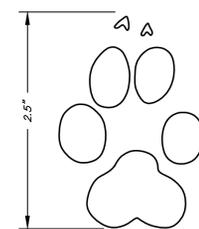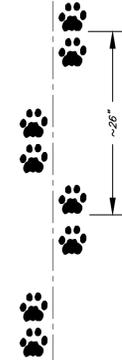


9 COYOTE

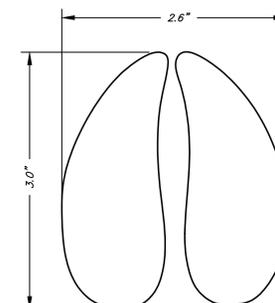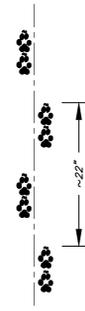


10 MULE DEER

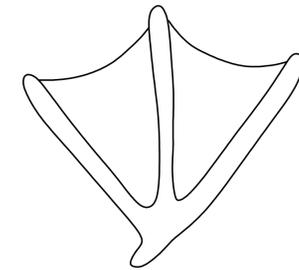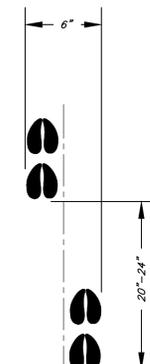


X DUCK

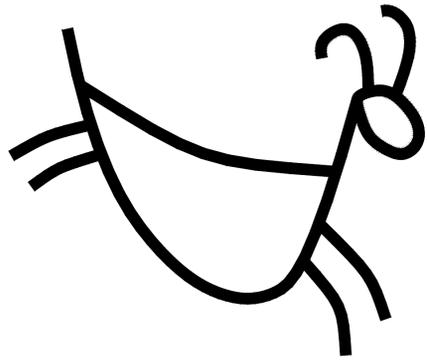


1 BIGHORN PETROGLYPH

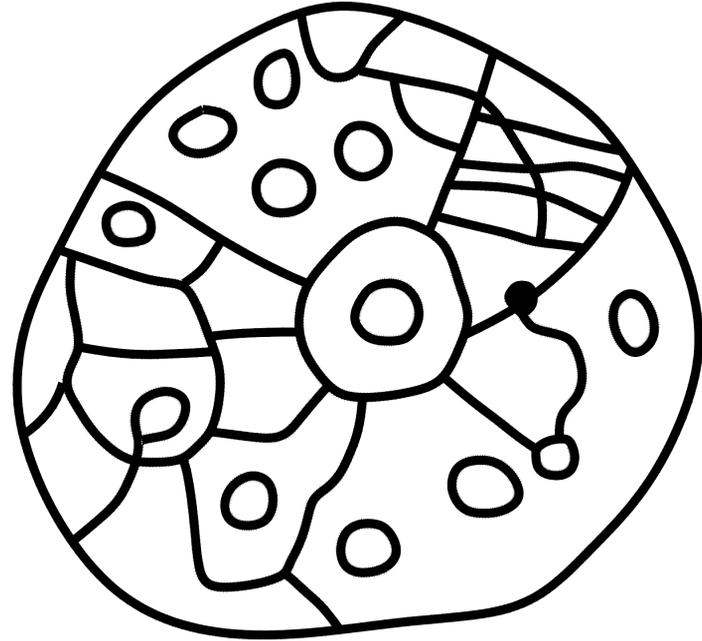


2 SKYROCK 1 PETROGLYPH

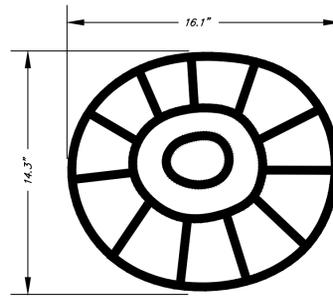


3 SKYROCK 2 PETROGLYPH

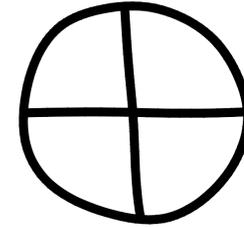


4 REDROCK PETROGLYPH

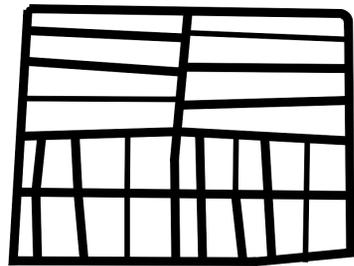


5 SKY ROCK 3 PETROGLYPH

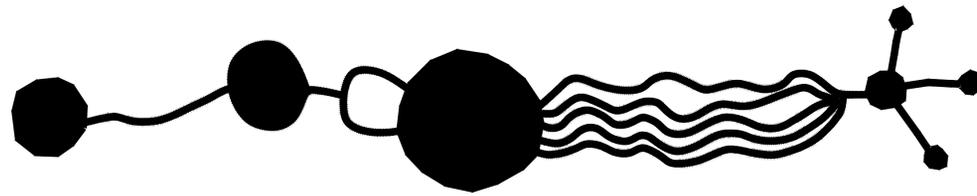






6 SKY ROCK 4 PETROGLYPH

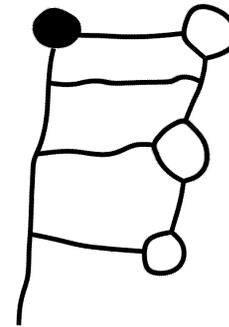

7 SKY ROCK 5 PETROGLYPH

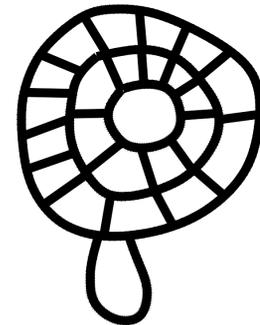

8 SKY ROCK 6 PETROGLYPH

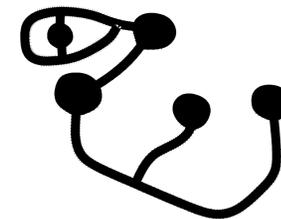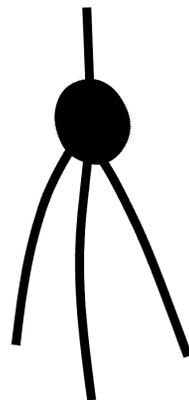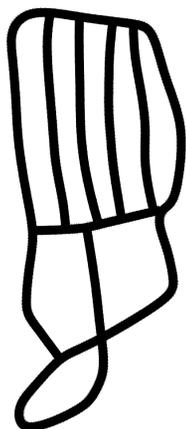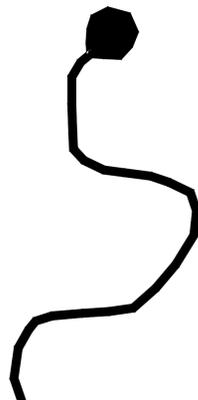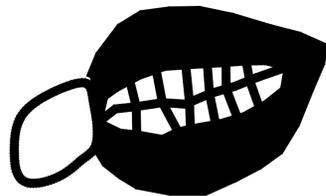

DRAFT

PREPARED FOR:  
CITY OF BISHOP  
PUBLIC WORKS DEPT.  
377 WEST LINE STREET  
BISHOP, CA 93514  
(760) 873-5863

CITY OF BISHOP  
WARREN STREET IMPROVEMENTS  
CONCRETE STAMP DETAILS - PETROGLYPHS

DATE: JANUARY 2014  
SCALE: AS NOTED  
DRAWN: MS  
JOB NO: 04.0542  
DWG: C33  
SHEET: \_\_\_ OF \_\_\_



K:\04\_Bishop\4-0542\_Warren\_ST\CAD\Improvements\Plans\WARREN\_ST\_DETAILS.dwg Jan 10, 2014 11:31am mscbcbcr






Copyright (C) 2013 by  
Triad/Holmes Associates  
and/or The City of Bishop  
All Rights Reserved. This  
Document is Intended Only  
for Use on the Project  
Identified in the Title Block.  
Any Reproduction of this  
Document or Portions of  
this Document, Without the  
Expressed Written Consent  
of Triad/Holmes or The  
City of Bishop, is  
prohibited.

**DRAFT**




PREPARED FOR:  
CITY OF BISHOP  
PUBLIC WORKS DEPT.  
377 WEST LINE STREET  
BISHOP, CA 93514  
(760) 873-5863

CITY OF BISHOP  
WARREN STREET IMPROVEMENTS  
CONCRETE STAMP DETAILS - BRANDS


DATE JANUARY 2014  
SCALE AS NOTED  
DRAWN MS  
JOB NO. 04.0542  
DWG C34  
SHEET \_\_\_ OF \_\_\_

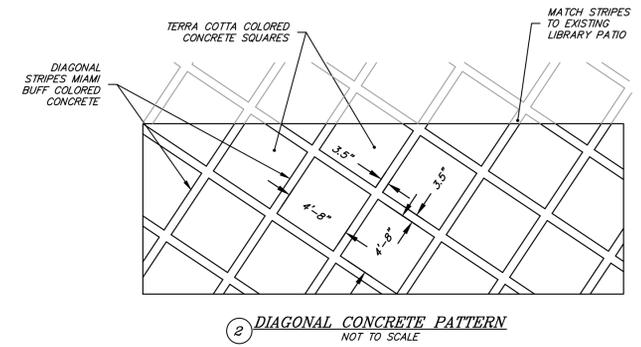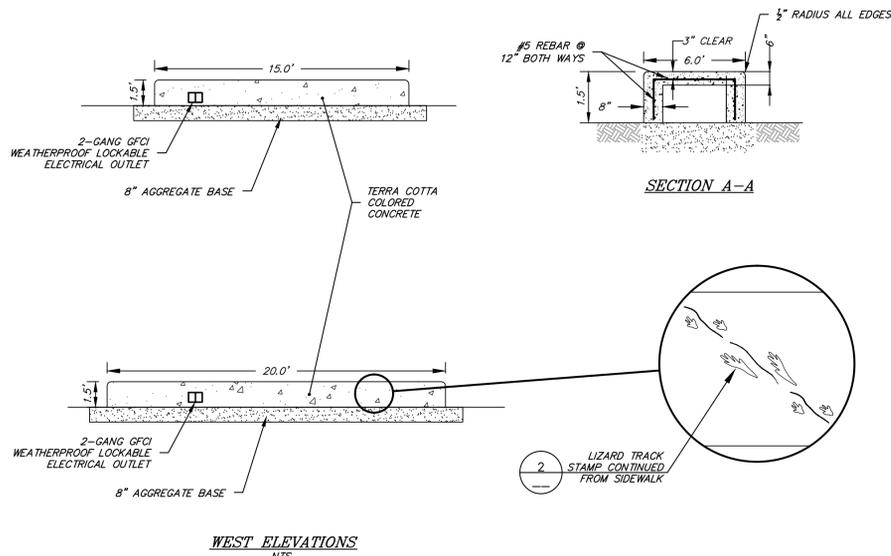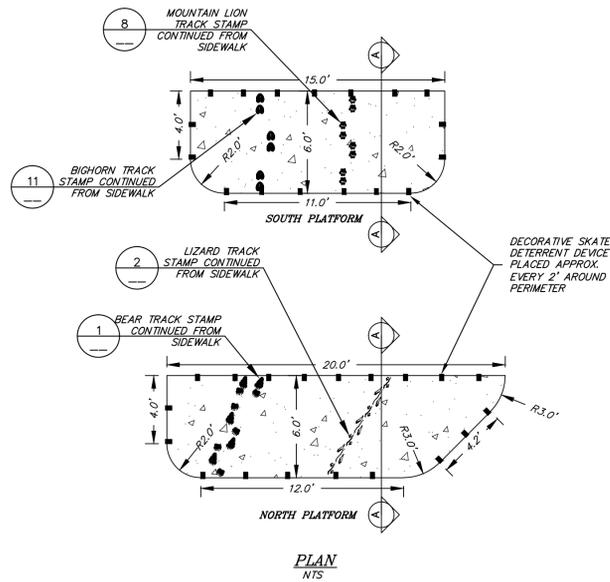

**1 CONCRETE PLATFORMS NOT TO SCALE**

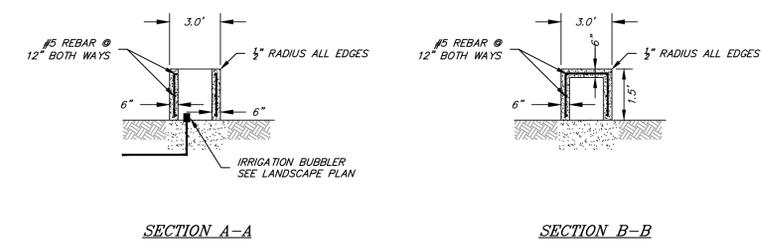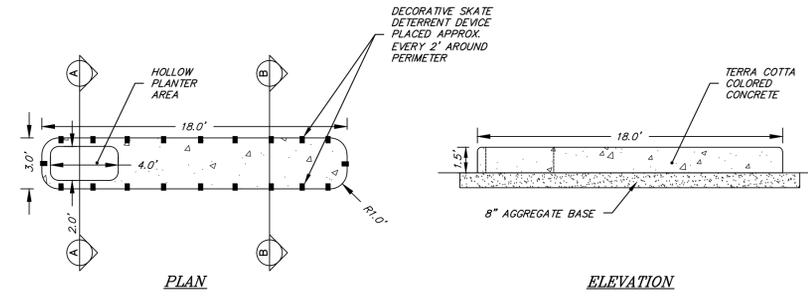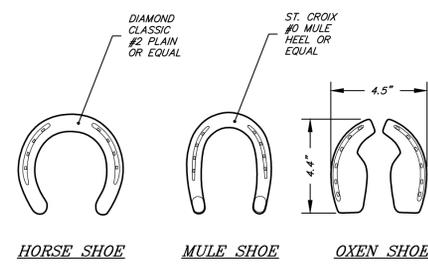

**4 CONCRETE BENCH NOT TO SCALE**

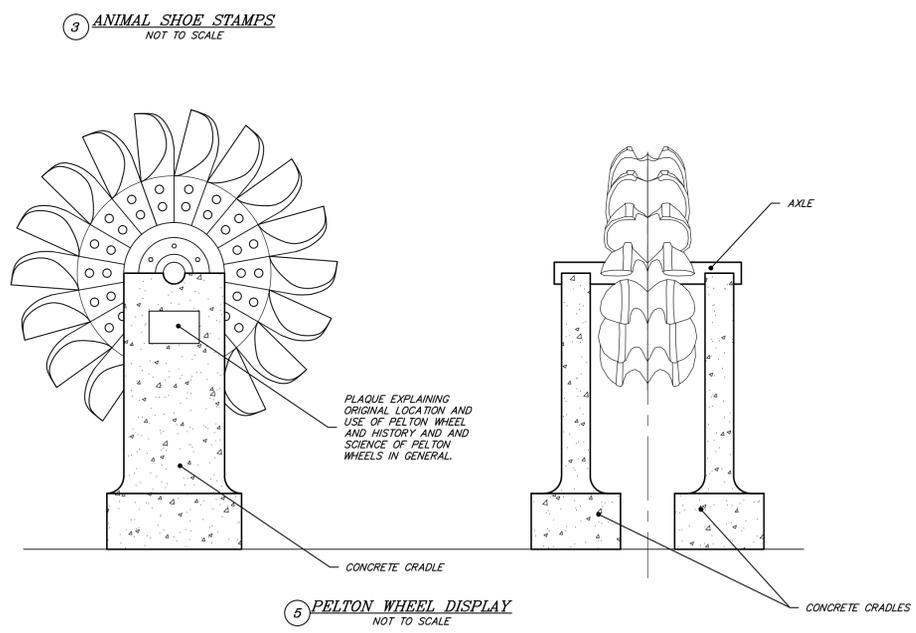

**5 PELTON WHEEL DISPLAY NOT TO SCALE**

**TREE GRATE #M4832 STYLE: CAMELIA**

IRONSMITH  
41-701 CORPORATE WAY #3  
PALM DESERT, CA 92260  
(800) 338-4766

SLOT WIDTH IS 1/4" MAXIMUM, MEETS ADA COMPLIANCE.  
GRATE CAST FROM IRON OR ALUMINUM  
TREE OPENING SIZE: 16" x 18"  
STEEL ANGLE FRAME REQUIRED  
FOR INSTALLATION USE MODEL M4800F  
OUTER FRAME DIM. IS 3/4" ± 1/8"  
GREATER THAN GRATE.

**4832 CAMELIA TREE GRATE**

48" x 48" tree grate in two sections, two lightwells with bolted cover as shown.

5/16" Maximum slot opening for pedestrian safety and A.D.A. Compliance.

Cast from 100% recycled Iron, Aluminum or Bronze for pedestrian loads only.

Tree opening: 16" x 18"  
Grates can be ordered with or later expanded to these openings, please specify when ordering.

Finish: unfinished or Black dip or Enamel paint or Polyurethane Paint or Powder coat. Specify finish and color.

Use frame models: 4800F

Weight:  
Iron: 305 lb/ 139 Kg  
Aluminum: 110 lb/ 50 Kg

DATE: JANUARY 2014  
SCALE: AS NOTED  
DRAWN: MS  
JOB NO.: 04\_0542  
DWO: C35

IRONSMITH  
41-701 Corporate Way #3  
Palm Desert, CA 92260  
800.338.4766


**6 TREE GRATE NOT TO SCALE**

Copyright (C) 2013 by Triad/Holmes Associates and/or The City of Bishop. All Rights Reserved. This Document is Intended Only for Use on the Project Specified in the Title Block. Any Reproduction of this Document, in Part or in Full, Without the Express Written Consent of Triad/Holmes or The City of Bishop, is Prohibited.


**DRAFT**

PREPARED FOR:  
CITY OF BISHOP  
PUBLIC WORKS DEPT.  
377 WEST LINE STREET  
BISHOP, CA 93514  
(760) 873-5863

**CITY OF BISHOP**  
WARREN STREET IMPROVEMENTS  
DETAILS

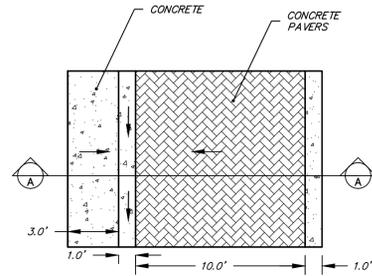

PLAN

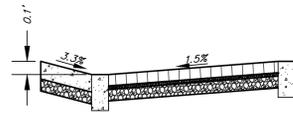

SECTION A-A

(X) CROSSWALK PAVER DETAIL  
NOT TO SCALE

triad/holmes assoc.  
civil engineering  
land surveying  
MAMMOTH LAKES  
BISHOP  
NAPA  
REDWOOD CITY  
SAN LUIS OBISPO

Copyright (C) 2013 by  
Triad/Holmes Associates  
and/or The City of Bishop.  
All Rights Reserved. This  
Document is Intended Only  
for Use on the Project  
Specified in the Title Block.  
Any Reproduction of this  
Document by Persons not  
Authorized by the City of  
Bishop, Without the  
Expressed Written Consent  
of Triad/Holmes or The  
City of Bishop, is  
Prohibited.

DRAFT

PREPARED FOR:  
CITY OF BISHOP  
PUBLIC WORKS DEPT.  
377 WEST LINE STREET  
BISHOP, CA 93514  
(760) 873-5863

CITY OF BISHOP  
WARREN STREET IMPROVEMENTS  
DETAILS

DATE JANUARY 2014  
SCALE AS NOTED  
DRAWN MS  
JOB NO. 04,0542  
DWG  
C36  
SHEET \_\_\_ OF \_\_\_